
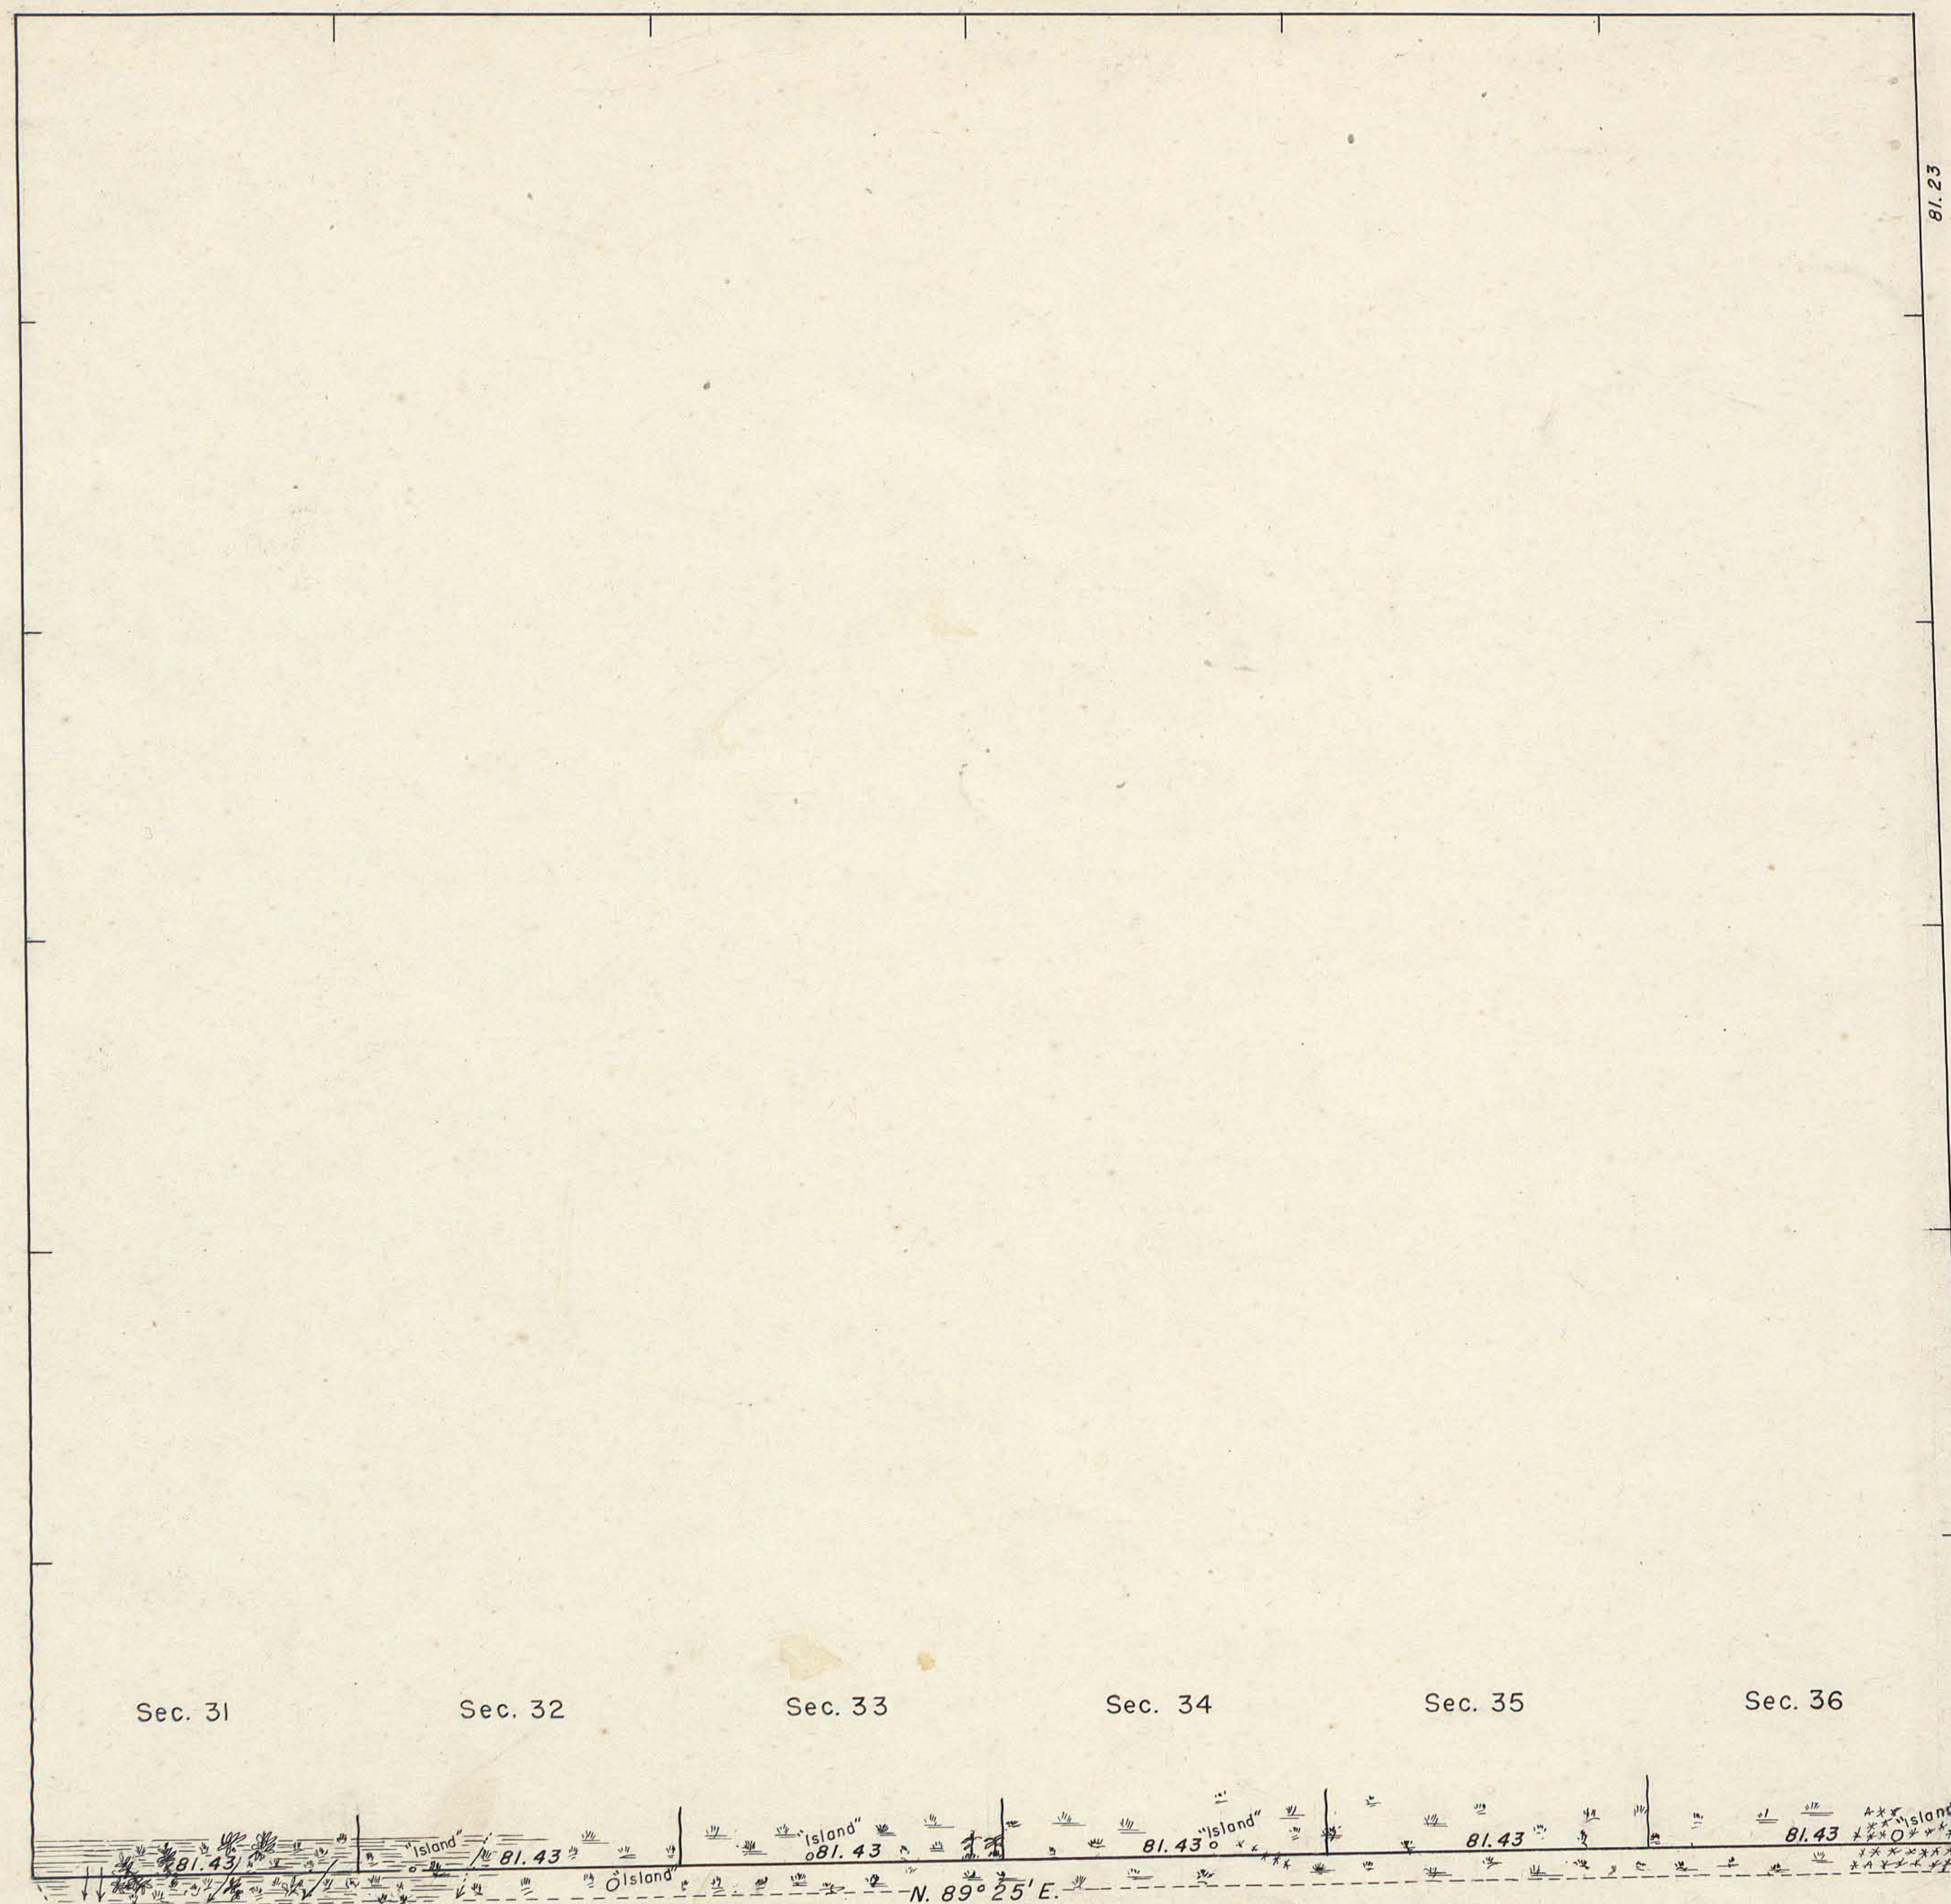


TOWNSHIP 58 SOUTH, RANGE 35 EAST OF THE TALLAHASSEE MERIDIAN, FLORIDA

DEPENDENT RESURVEY OF THE SOUTH BOUNDARY

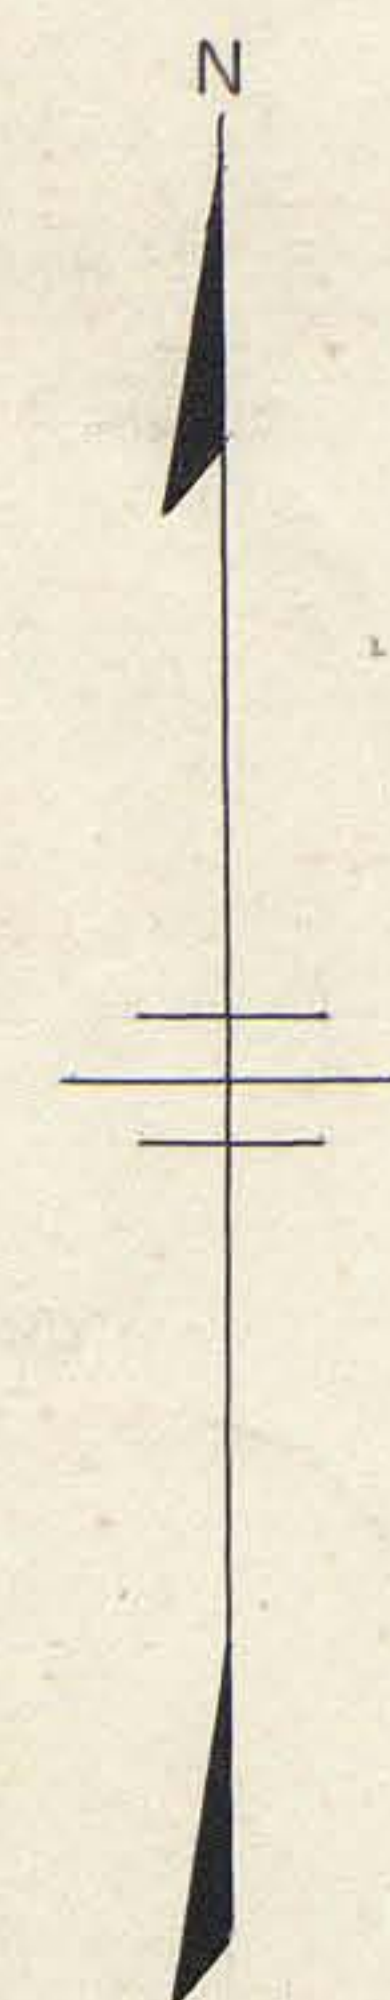

Exterior Boundaries of Township
Surveyed by William Mickler in 1886
Township not subdivided

This plat represents a retracement and reestablishment of the south boundary of T. 58 S., R. 35 E., Tallahassee Meridian, designed to restore all corners in their true original locations according to the best available evidence of the original survey by William Mickler as shown upon the plat approved May 27, 1886.

Survey executed by Norville E. Shearer, Cartographer (Cadastral), from January 19 to 31, 1955; pursuant to special instructions for Group No. 122, Florida, dated January 3, 1955.

Note

The small island-like areas 1 to 2 feet above the general elevation of the open glades and covered with bay, cypress and palms are referred to by Deputy Surveyor Mickler as "islands" and are so designated on this plat.

UNITED STATES DEPARTMENT OF THE INTERIOR
BUREAU OF LAND MANAGEMENT
Washington, D.C. February 15, 1955

This plat is strictly conformable to the approved field notes, and the survey, having been correctly executed in accordance with the requirements of law and the regulations of this Bureau, is hereby accepted.

For the Director

Earl G. Harrington

Cadastral Engineering Staff Officer

0 5 10 20 40 80
Scale in Chains