




SECTION 35
TWP 37S, RGE 40E.

SECTION 36
TWP 37S, RGE 40E.

ST. LUCIE COUNTY
MARTIN COUNTY

SECTION 2
TWP 38S, RGE 40E.

SECTION 1
TWP 38S, RGE 40E.

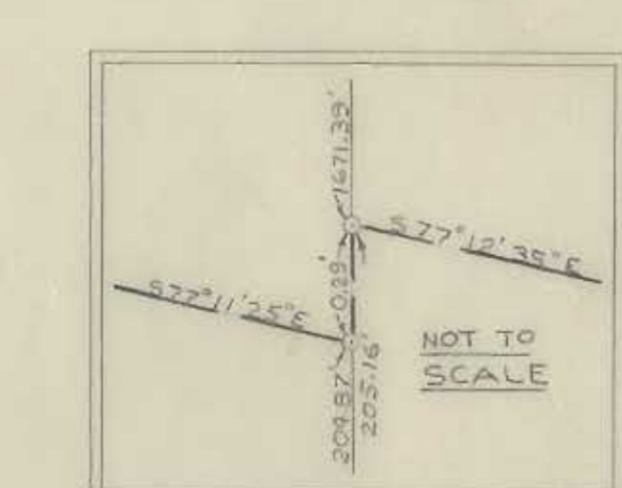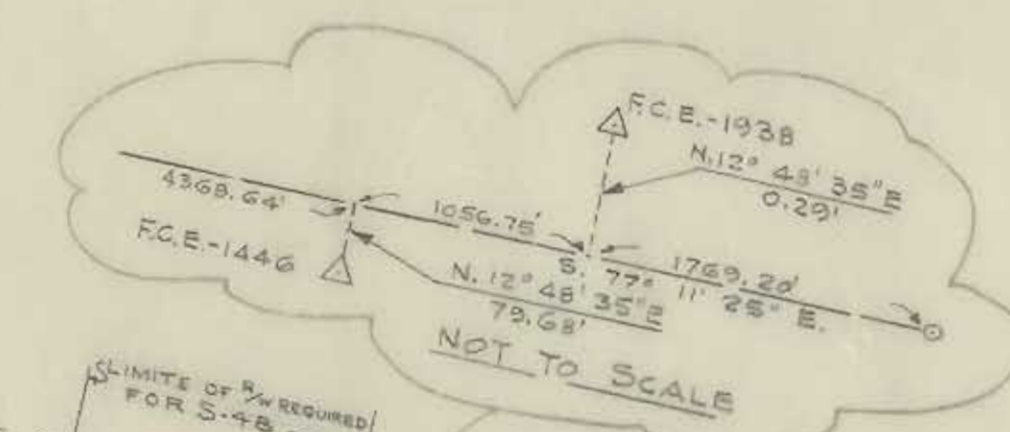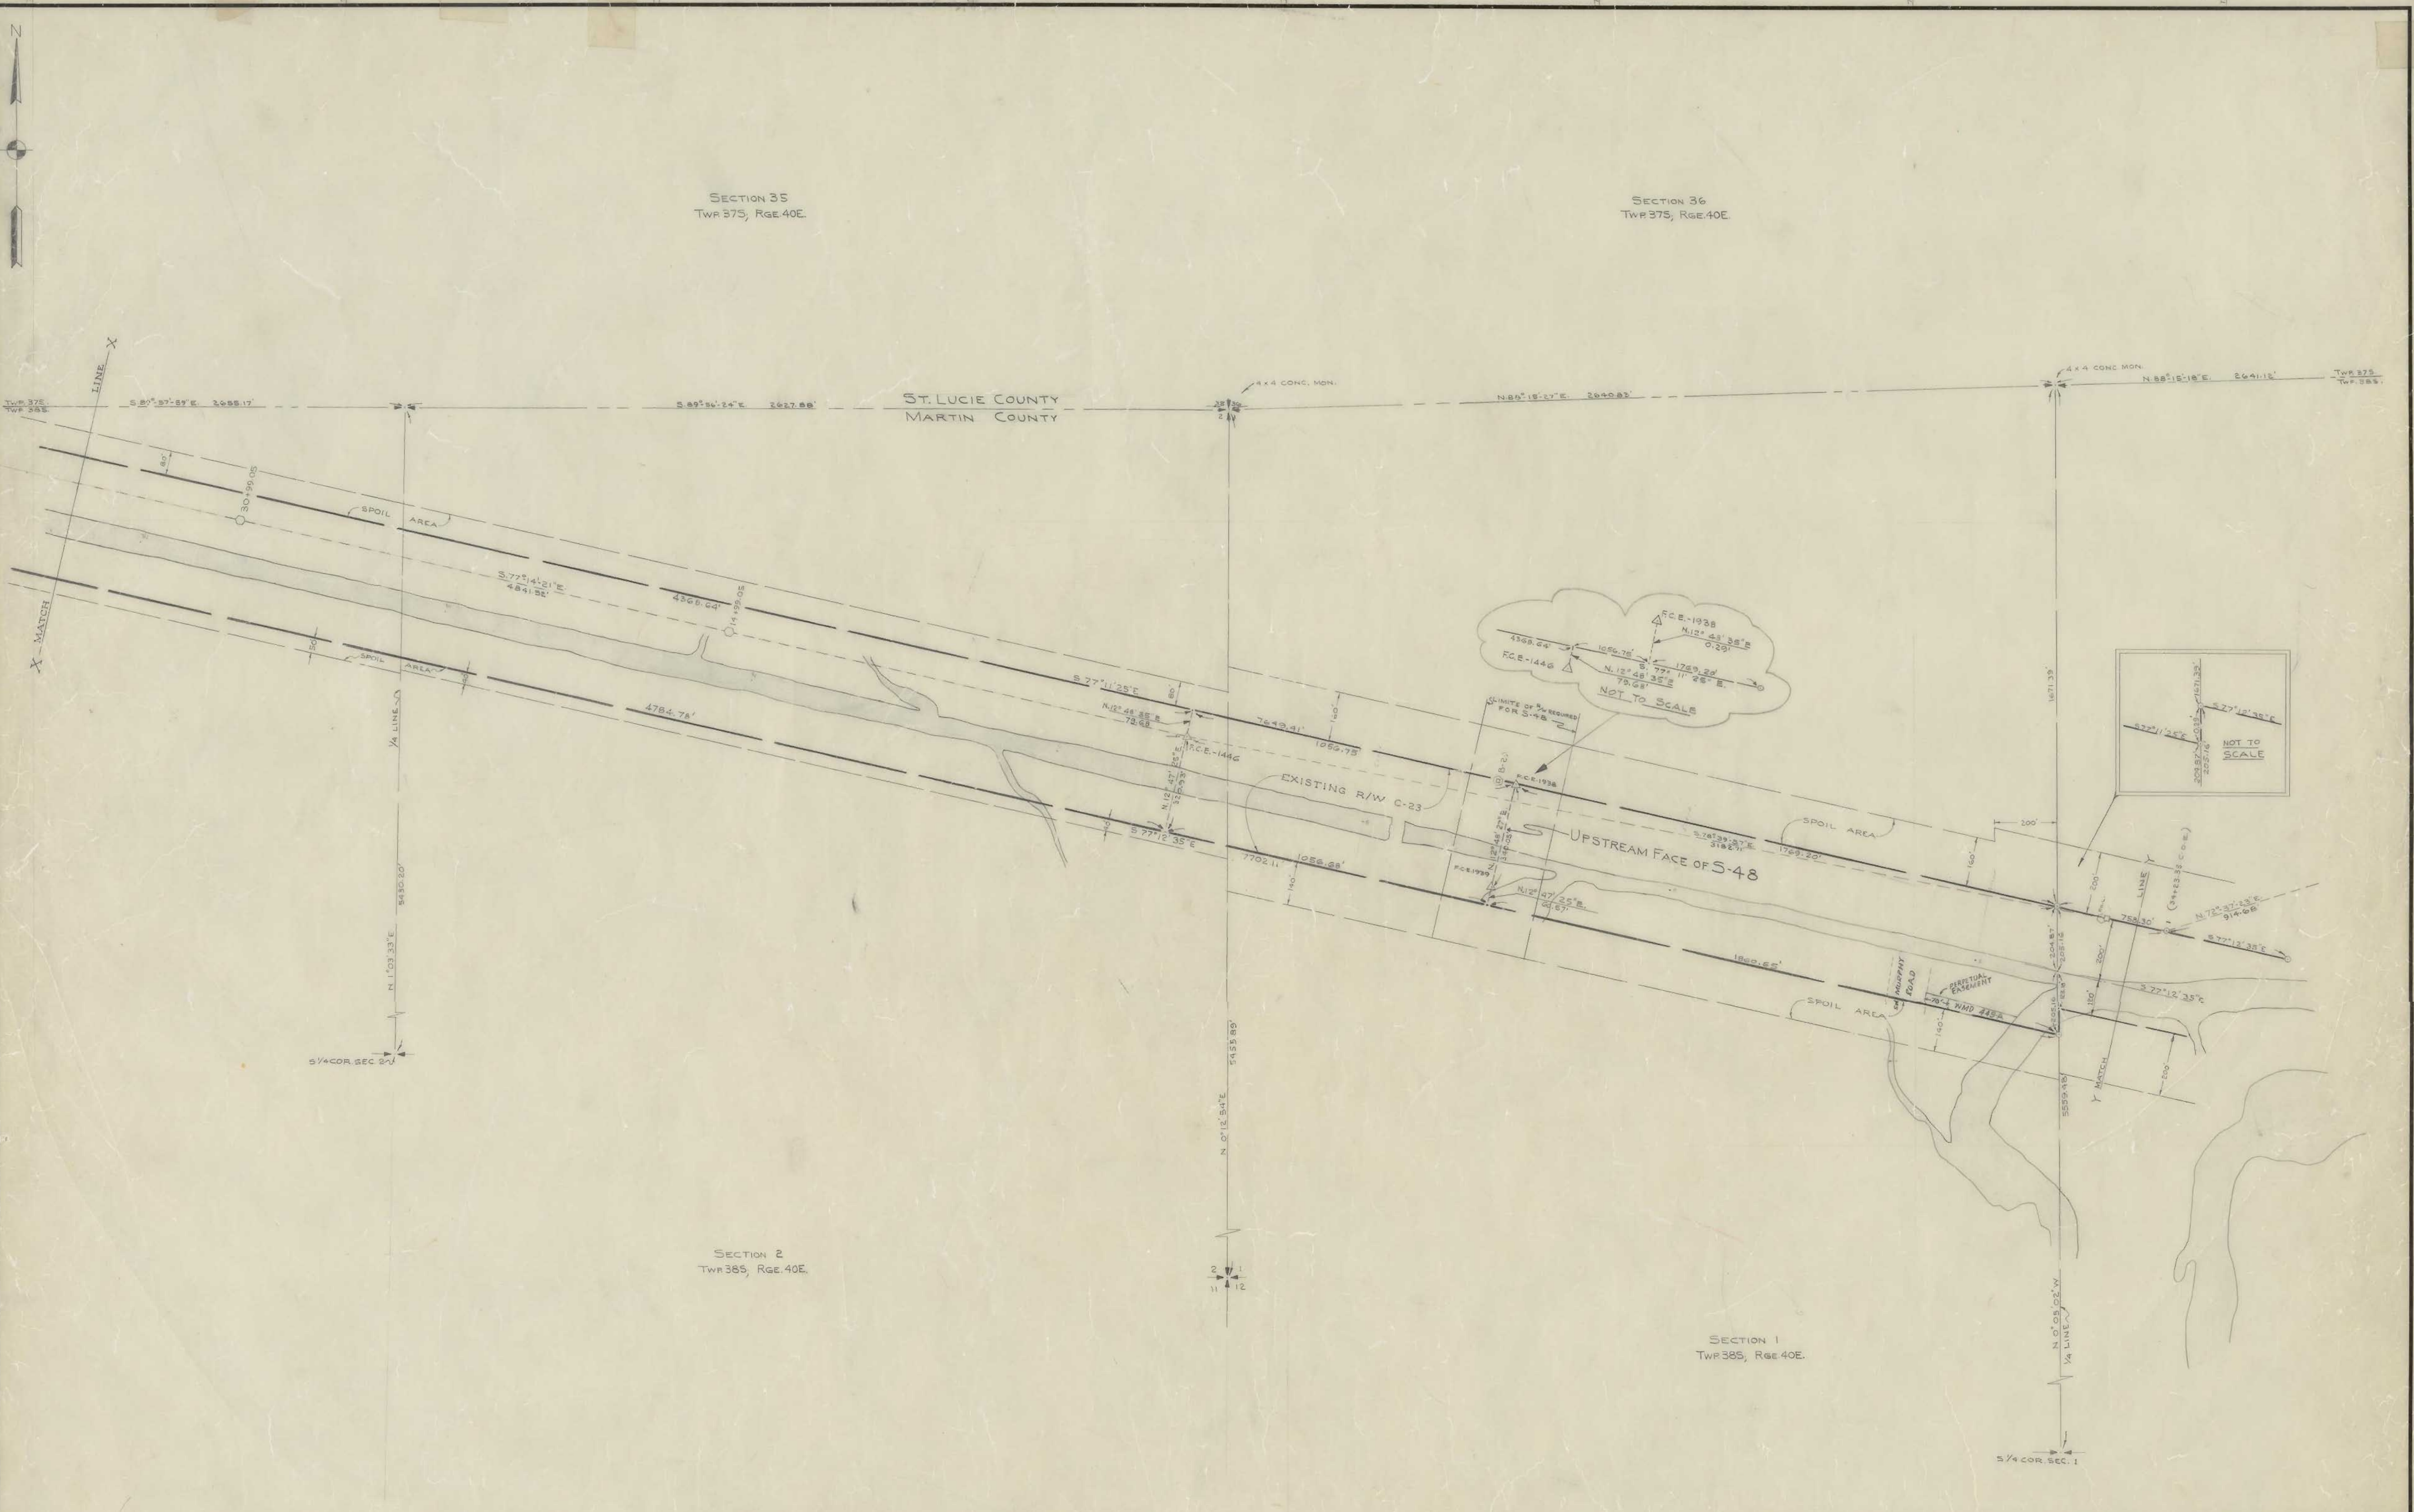

DWN.	CKD.	DATE	REVISIONS
EAS		10-22-92	ADDED WMD 443-A
		0-2-60	ADDED F.C.E. TIES TO R/W LINE
		8-2-60	REVISED S.N.W. AT MATCH LINE Y-Y
		7-14-60	ADDED R/W 2 SPOIL LINES

SCALE	1" = 200'
DRAWN BY	A.N.
DATE	6-1-59
TRACED	
CHECKED	

ENGINEERING DIVISION
**CENTRAL AND SOUTHERN FLORIDA
 FLOOD CONTROL DISTRICT**
 901 EVERNIA STREET WEST PALM BEACH, FLORIDA

**CANAL C-23
 TOPO AND RIGHT OF WAY**

DESIGN APPROVED	DRAWING NUMBER	SHEET
	C-23-10	11 of 12



SECTION 31
TWP 37S, Rge 41E

SECTION 36
TWP 37S, Rge 40E

ST. LUCIE COUNTY

MARTIN COUNTY

SECTION 1
TWP 38S, Rge 40E

GOVT. LOT 4


GOVT. LOT 3

NORTH Fork
ST. LUCIE RIVER

BESSEY
CREEK

HIDDEN LAGOON

HIDEAWAY ISLES
P.B. 3
C-23-50-7 Pg. 92

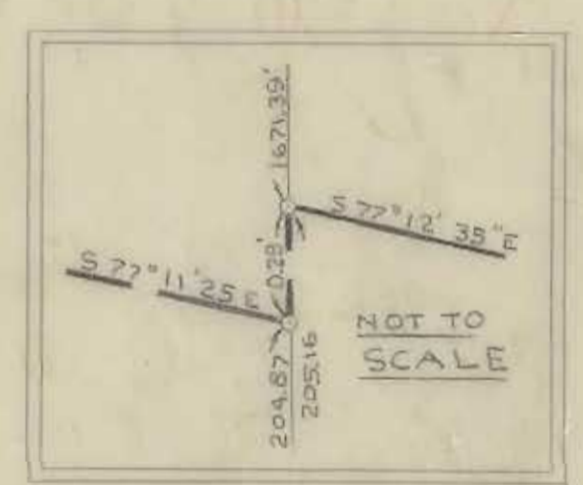

CURVE DATA

N.R/W	E	S.R/W
A = 117° 51' 45"	A = 29° 28' 00"	A = 29° 28' 00"
R = 676.30	R = 688.30	R = 256.30
T = 177.19	T = 300.00	T = 243.00
L.A. = 232° 07'	L.A. = 97° 04'	L.A. = 288° 07'
L.C. = 573° 09' 09" W	L.C. = 288° 07' E	L.C. = 118° 03' 22" E

CURVE DATA

N.R/W	E	S.R/W	S.S/W
A = 85°	A = 50°	A = 14°	A = 22° 37' 05"
R = 1550'	R = 1710'	R = 1830'	R = 1830'
T = 357.95	T = 394.78	T = 422.48	L.A. = 72° 02' 17" E
L.A. = 703° 37'	L.A. = 775° 37'	L.A. = 92° 42'	L.C. = 118° 03' 17" E

NO.	DATE	REVISIONS
1	10-22-92	PROJ. WMD 4429, 432A, 730-B, 730-C.
2	10-19-92	REMOVED EXISTING PERM. EASEMENT IN SEC. 1
3	8-2-90	ADDED TIE TO EXISTING PERM. EASEMENT IN SEC. 1
4	8-2-90	SP. REMOVED N. COR. LOT 3 IN SEC. 31
5	8-2-90	1/4" AT EAST END EXTENDED 70.61'
6	8-2-90	SOUTH R/W AND SPOIL AREA CHANGED
7	7-8-90	ADDED SLOWUP; REVISED & ADDED SPOIL LINES
8	3-8-90	ADDED HIDEAWAY ISLES SUBDIVISION

SCALE	1" = 200'
DRAWN BY	A.N.
DATE	6-1-85
CHECKED	

ENGINEERING DIVISION
**CENTRAL AND SOUTHERN FLORIDA
 FLOOD CONTROL DISTRICT**
 901 EVERHIA STREET WEST PALM BEACH, FLORIDA

**CANAL C-23
 TOPO AND RIGHT OF WAY**

DESIGN	APPROVED	DRAWING NUMBER	SHEET
SURVEY		C-23-10	2 OF 12