


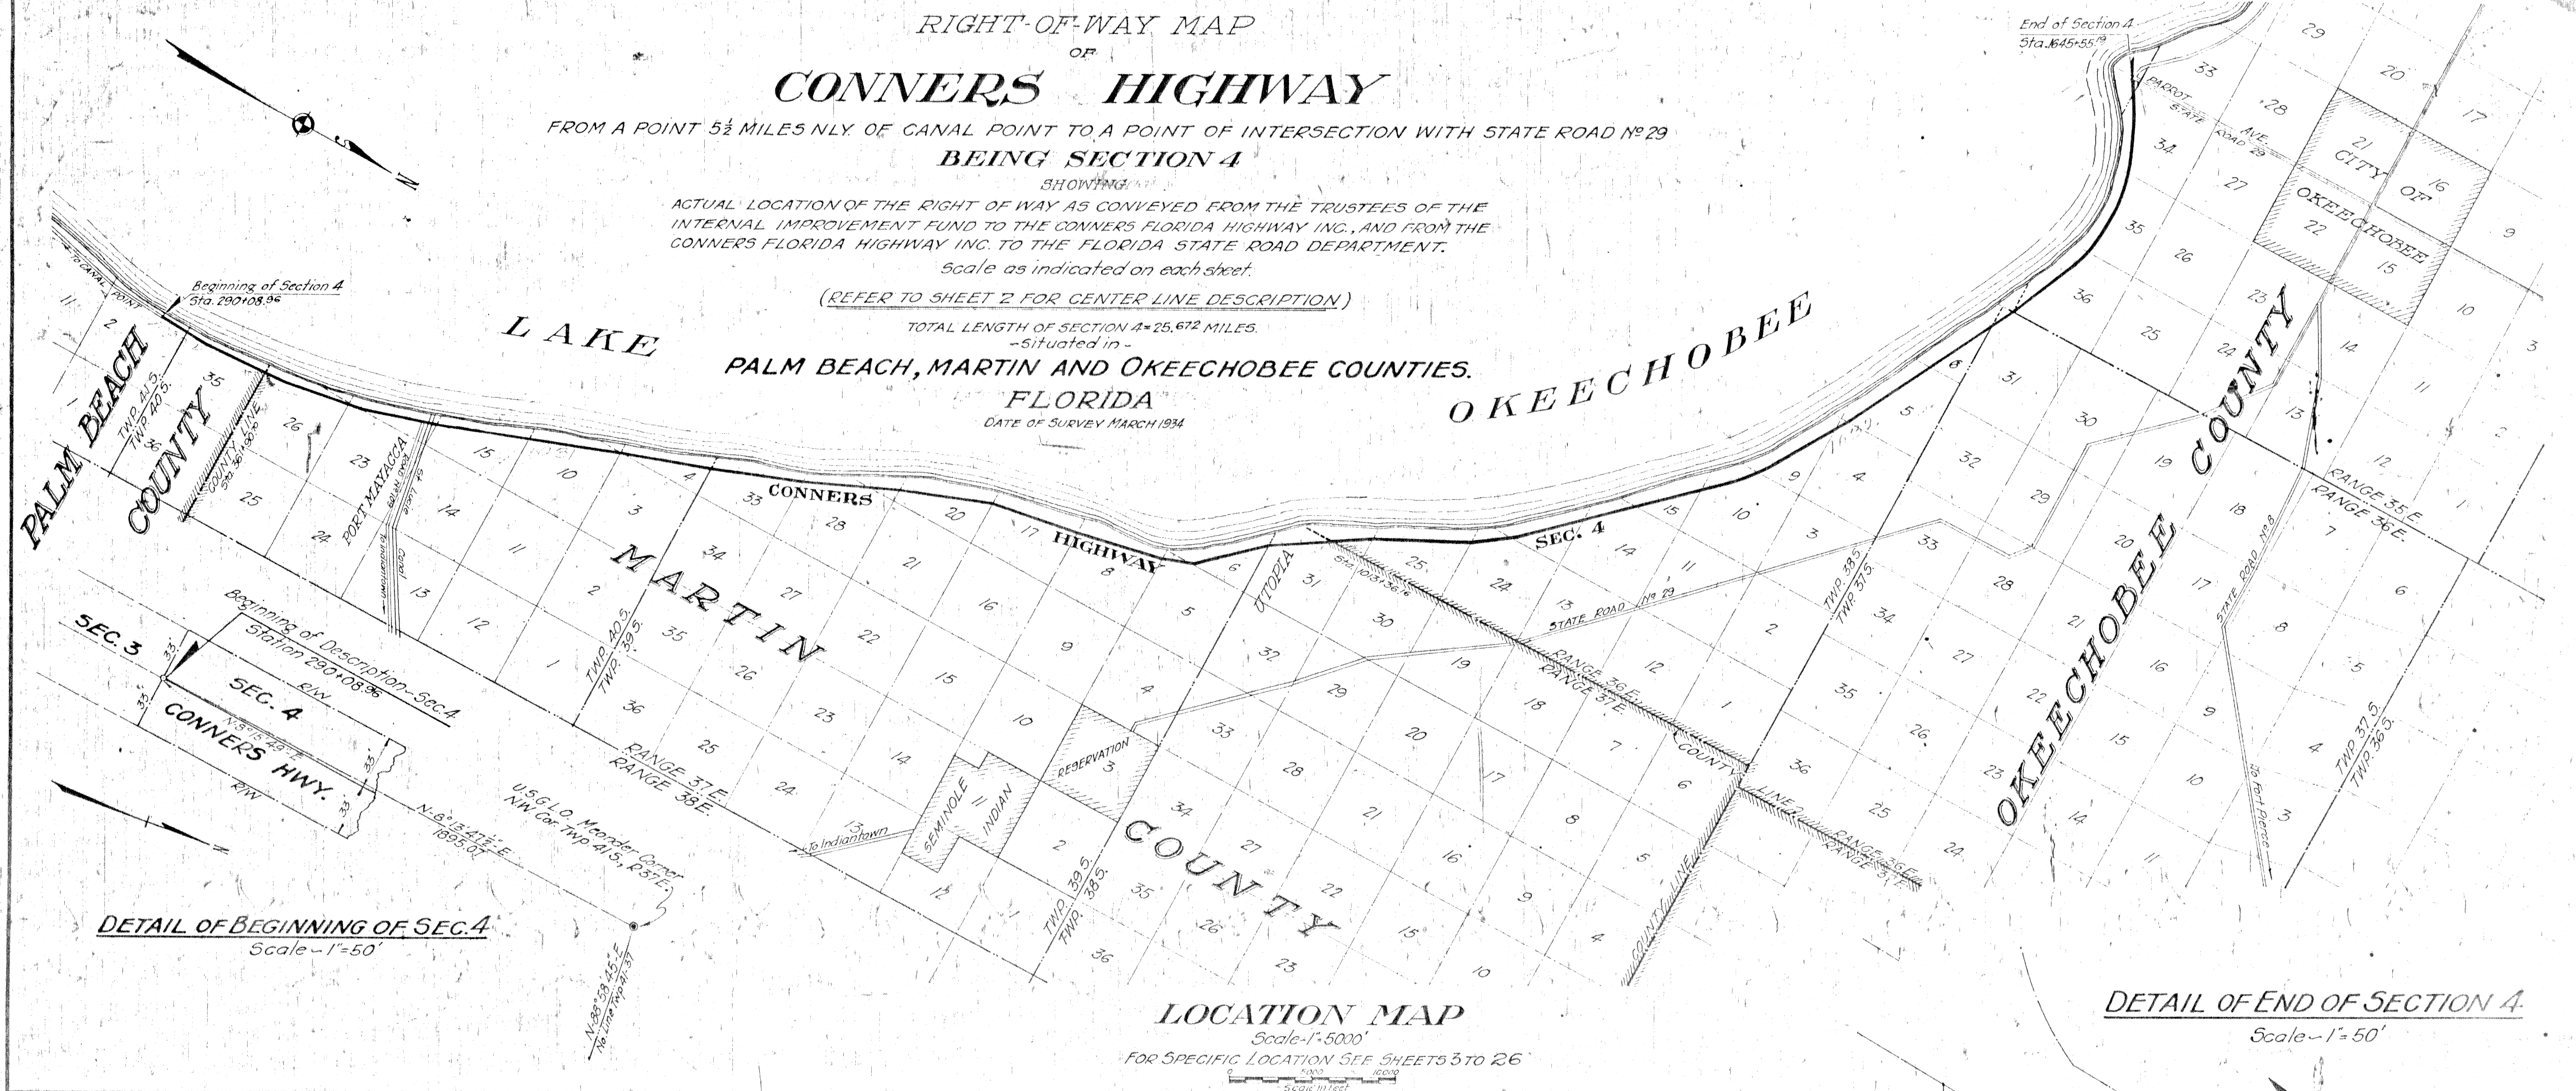

TRUSTEES CERTIFICATE

State of New York
County of Erie
Know all men by these present, that the "Connors Florida Highway, Inc." a corporation created and existing under the laws of the state of FLORIDA has caused to be made this Right of Way map of Connors Highway for the purpose of facilitating the description of said Right of Way for conveyance, said Right of Way map consisting of 26 Sheets, numbered 1 to 26 inclusive.
In Witness whereof the said Connors Florida Highway Inc. has caused this certificate to be signed by two of its Trustees this 3rd day of July, A.D. 1935

Witness James R. Rosinsky
Witness Norman J. Becker

CONNERS FLORIDA HIGHWAY, INC.
By: Frederic R. Twelvetrees Trustee
By: Louis B. Dorr Trustee

ACKNOWLEDGMENT

State of New York
County of Erie
I, hereby certify that on this day personally appeared before me, an officer duly authorized to administer oaths and take acknowledgments, Frederic R. Twelvetrees and Louis B. Dorr Trustees of Connors Florida Highway, Inc. a corporation in the state of FLORIDA, to me well known to be the persons described in and who executed the foregoing certificate and severally acknowledged the execution thereof to be their act and deed as Trustees, for the uses and purposes therein mentioned, and that they affixed thereunto their signatures and that said certificate is the act of said trustees.

In Witness whereof I have hereunto set my hand and official seal at
this day of July, A.D. 1935.

John J. McGinn
Notary Public State of New York

My Commission Expires March 14, 1936

ENGINEER'S NOTE:

All distances along curved lines are actual arc lengths.

ENGINEERS CERTIFICATES

I hereby certify that the attached plats represent the location of a section of the Right of Way of Connors Highway running from a point 5½ miles Northerly from Canal Point to a point of intersection with State Road No 29, said section being designated hereon as "Section 4"; that the same is true and correct, and that from an actual survey recently completed, I have determined that the existing roadway known as Connors Highway lies entirely within the Right of Way hereinabove mentioned. I further certify that Permanent Reference Monuments have been placed as shown on the attached plats as required by law. Dated at West Palm Beach, Fla., this 16th day of July, A.D. 1935.

John J. McGinn
Registered Engineer No. 1173
Surveyor No. 140

I hereby certify that the attached maps of the right of way of Connors Highway in Palm Beach County, Florida, made under my direction, have been examined and are approved by me, and are true and correct to the best of my knowledge and belief.

John J. McGinn
Registered Engineer No. 1255
County Engineer, Palm Beach County, Florida

APPROVALS

Approved for Record this _____ day of _____ A.D. 1935

County Engineer, _____ County, Florida.

I hereby certify that the attached plats comply with the provisions of an Act to regulate the making of Surveys and Filing for record of Maps and Plats in the State of Florida, approved by the Governor June 11, 1925.

Clerk of Circuit Court, Palm Beach County, Fla.

By: _____ Deputy Clerk.

