



SECTION 31 TWP 39 SOUTH RGE 38 EAST

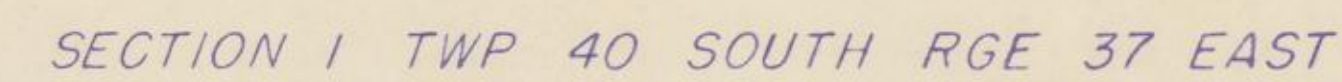

SECTION 6 TWP 40 SOUTH RGE 38 EAST

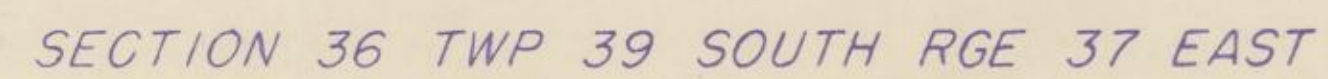

SECTION 1 TWP 40 SOUTH RGE 37 EAST

REFERENCE:
N.E. SHORE LEVEES
L-47, ETC.

RECEIVED
JAN 30 1963
DRAFTING ROOM
C&SFFCD


COUNTY ROAD

WEST FARM ROAD R/W MAP
MARTIN COUNTY FLORIDA
SHEET 2 OF 4 SHEETS

D. P. DEBERRY & ASSOCIATES
STUART FLA. OCT. 1962
SCALE 1" = 100'


CR-P-42

TWP 39 SOUTH RGE 37 EAST

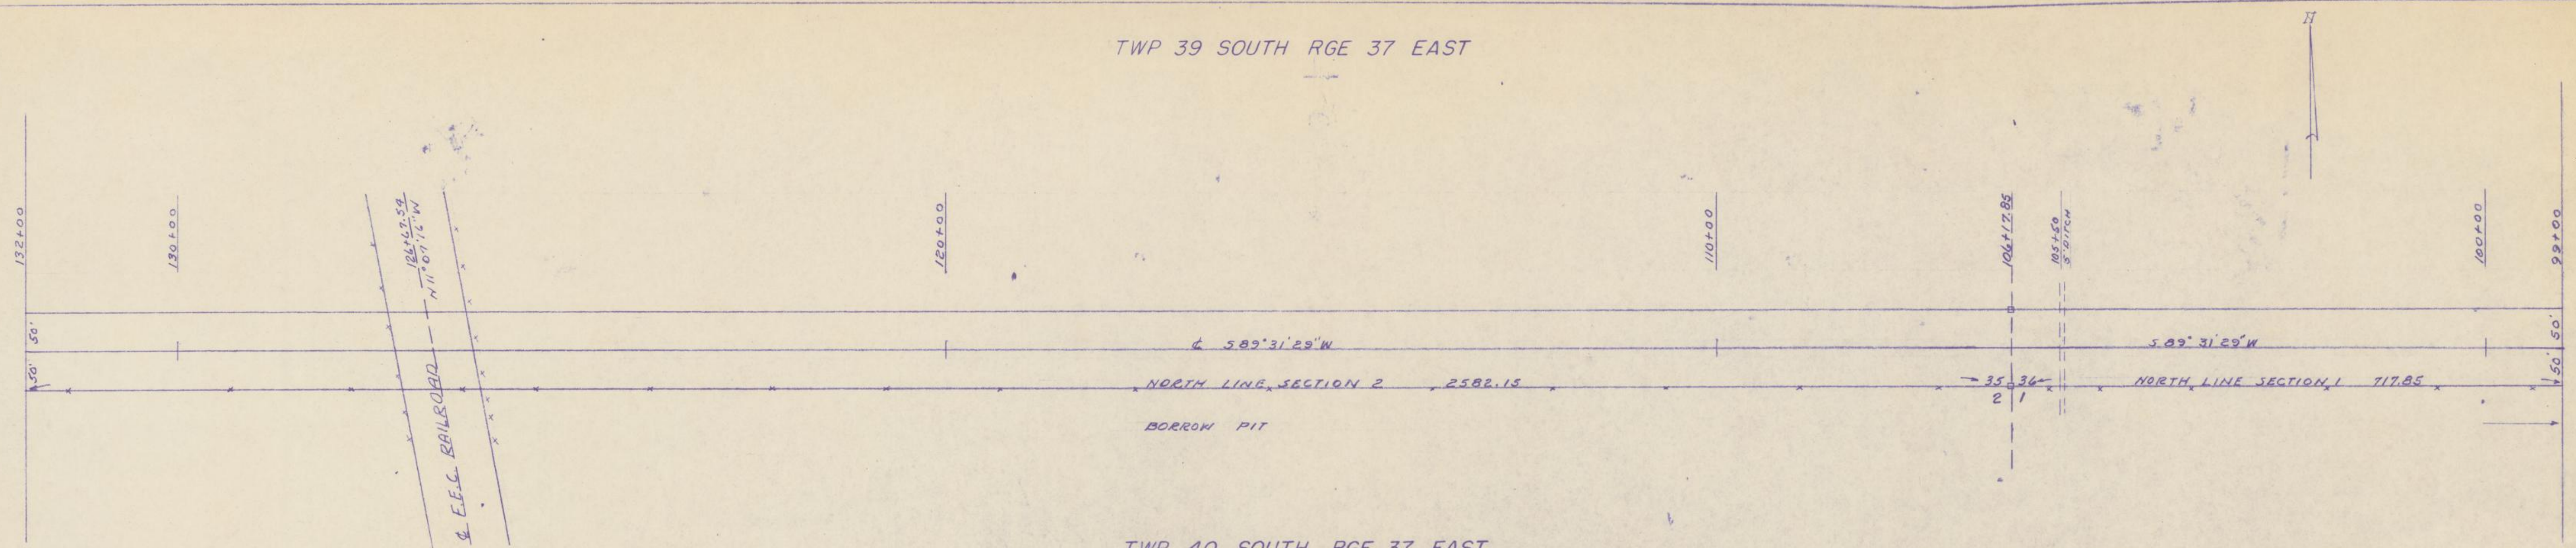


TWP 40 SOUTH RGE 37 EAST

TWP 39 SOUTH RGE 37 EAST

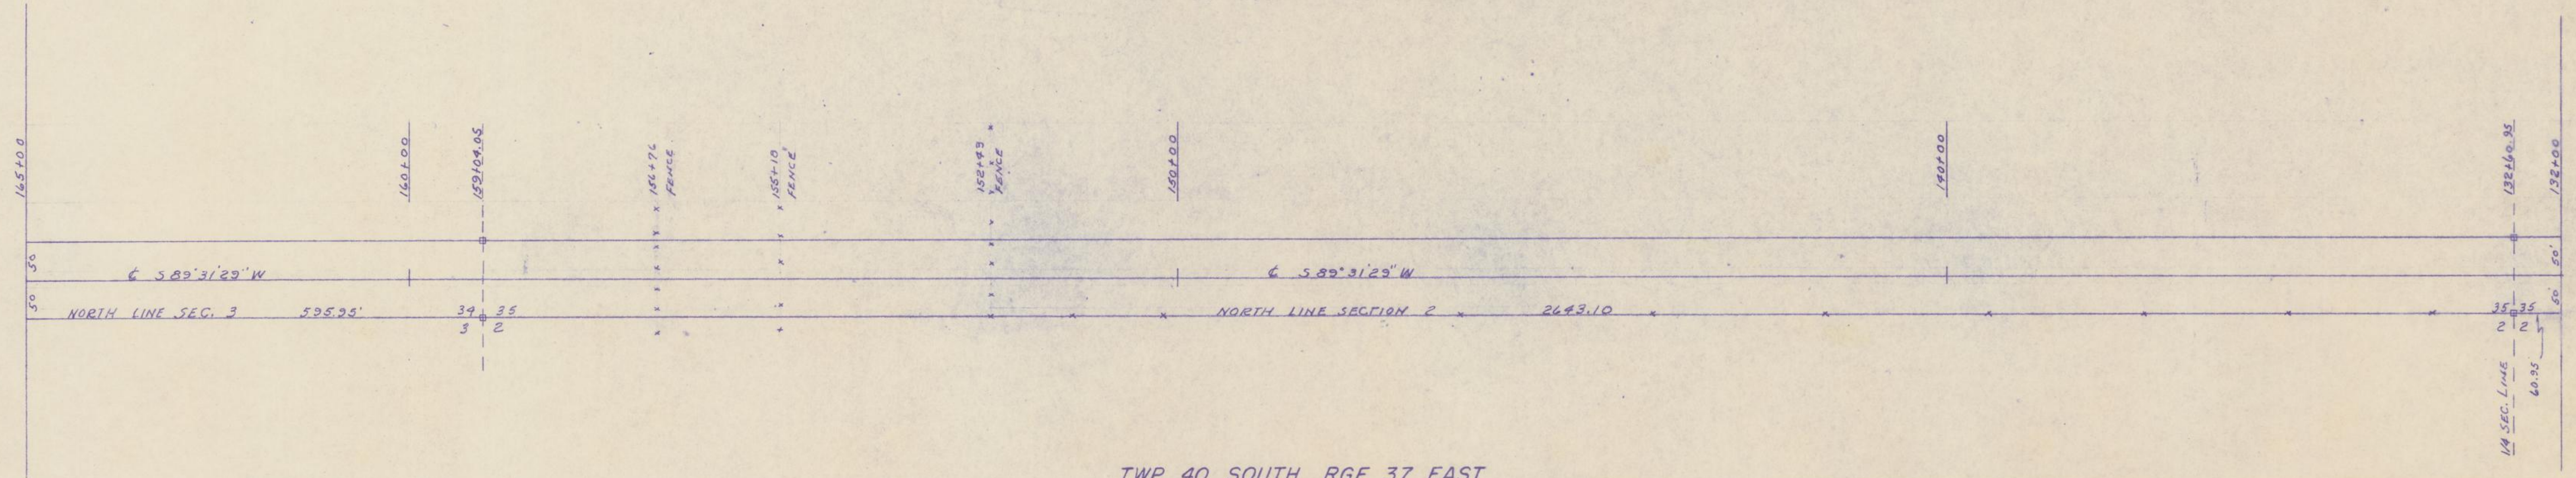

TWP 40 SOUTH RGE 37 EAST

TWP 39 SOUTH RGE 37 EAST

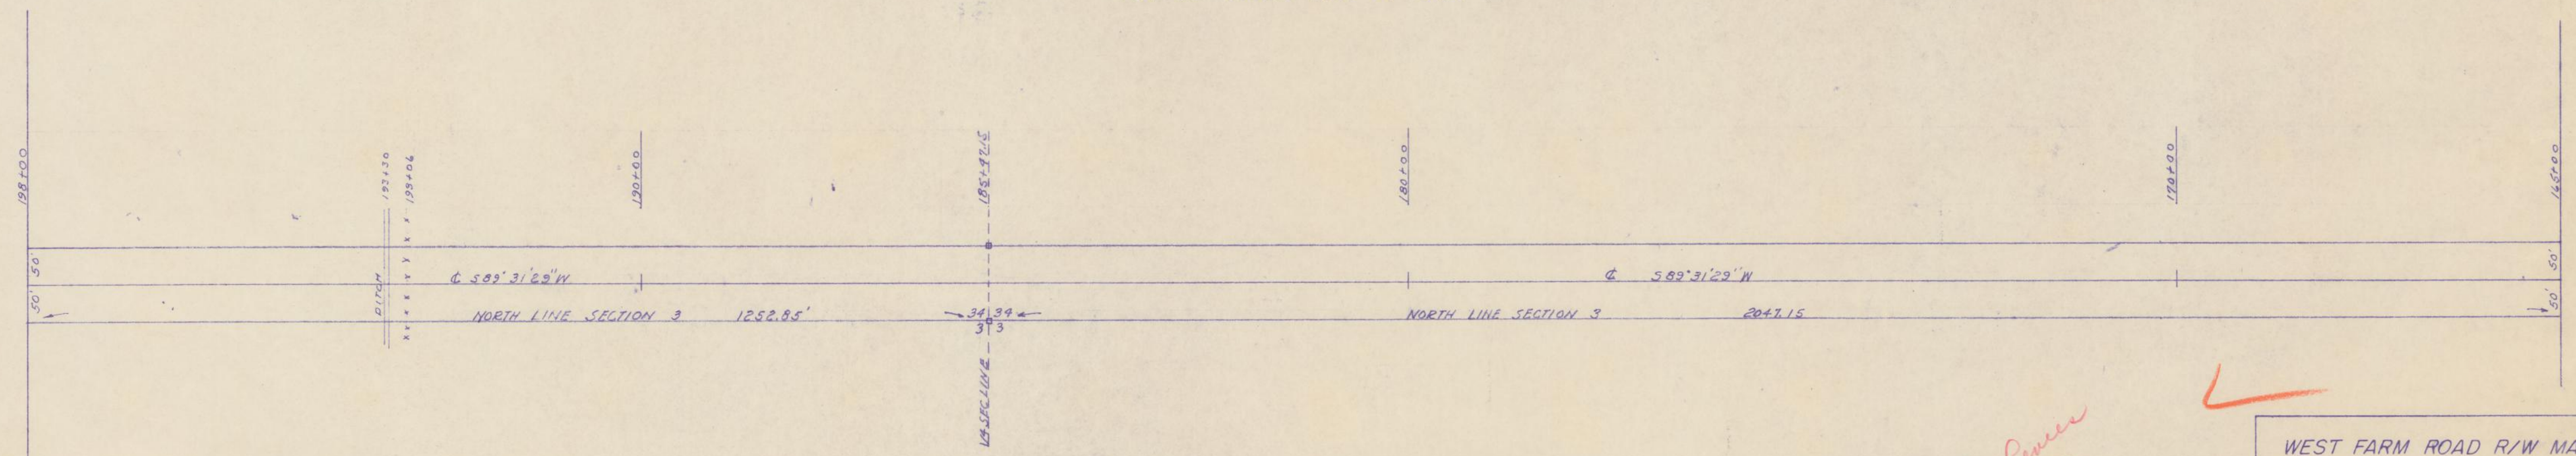

TWP 40 SOUTH RGE 37 EAST

Reference
HE Slave Rower
P47 ECT


RECEIVED
JAN 30 1963
DRAFTING ROOM
C&S FCO

WEST FARM ROAD R/W MAP
MARTIN COUNTY FLORIDA
SHEET 3 OF 4 SHEETS

D P DEBERRY & ASSOCIATES
STUART FLA 1962

SCALE 1"= 100'

CR-P-42

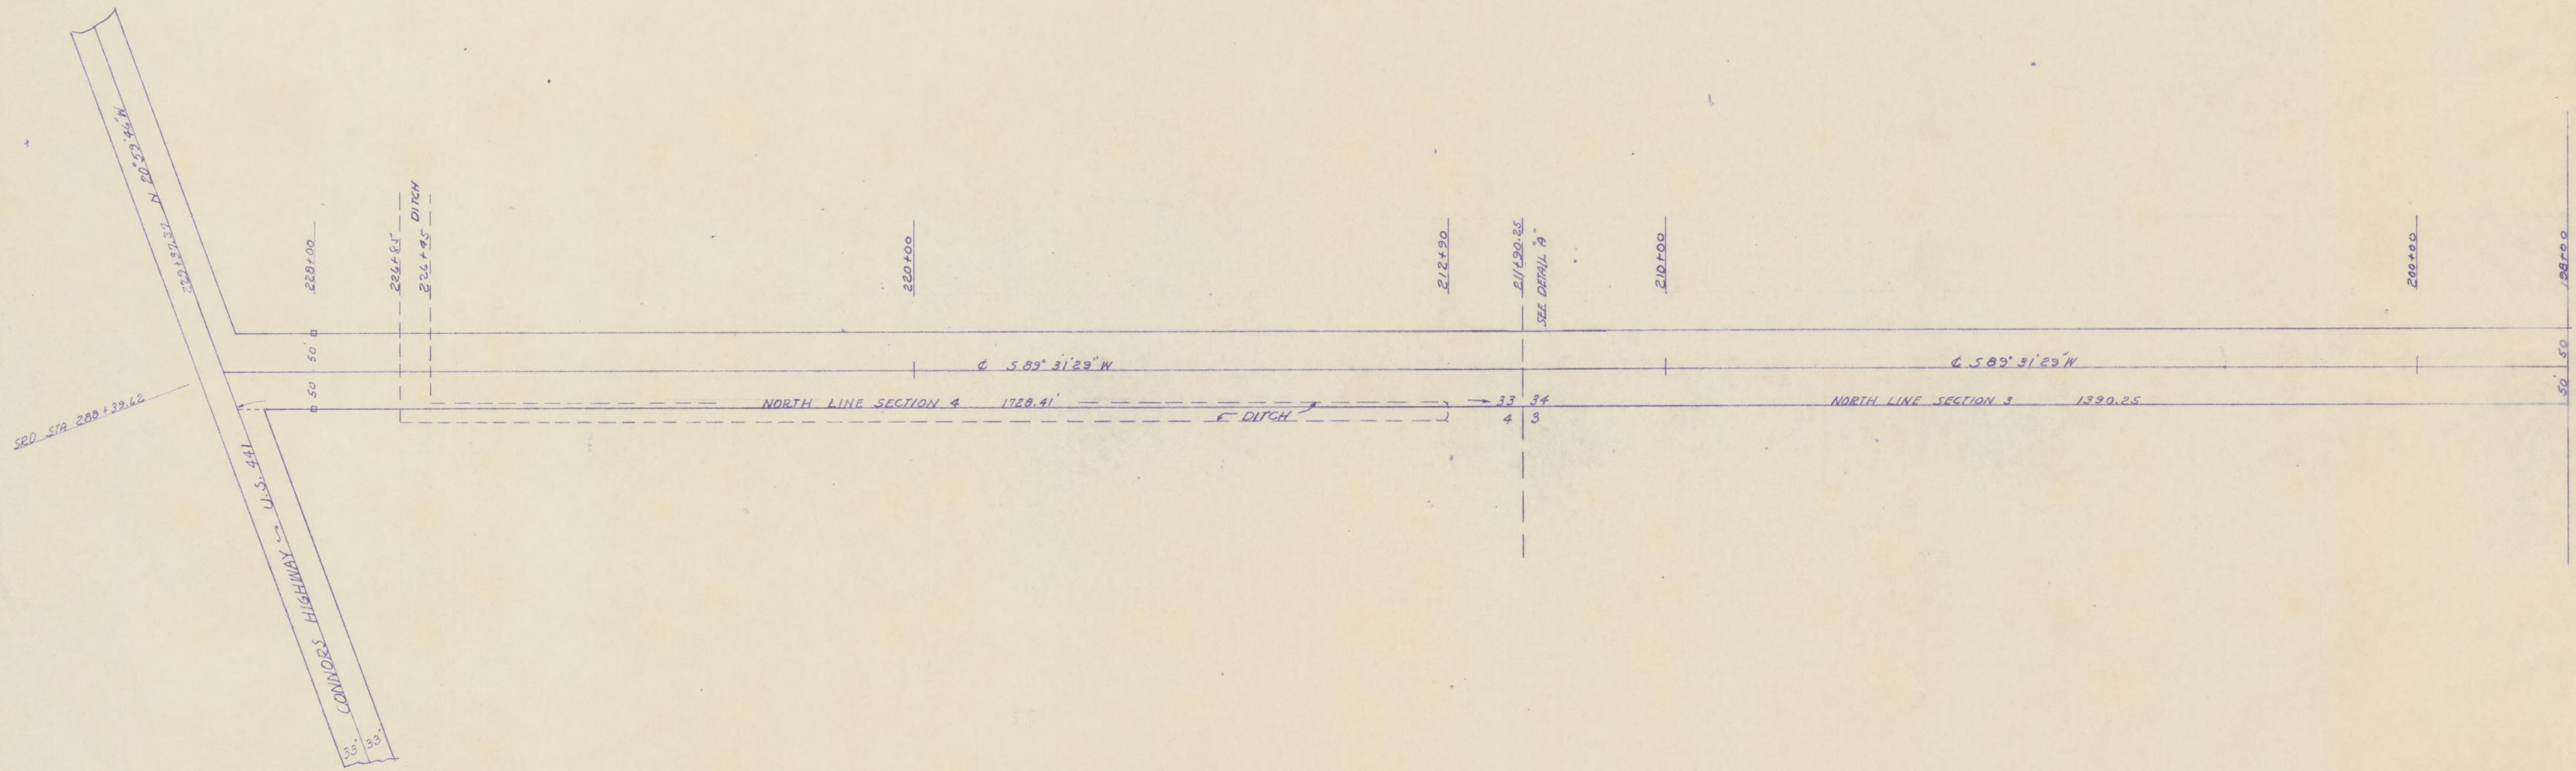

Reference
N.E. Shore Line
L-47, ECT.

RECEIVED
JAN 30 1963
DRAFTING
C&S FCO

WEST FARM ROAD R/W MAP
MARTIN COUNTY FLORIDA
SHEET 4 OF 4 SHEETS

D. P. DEBERRY & ASSOCIATES
STUART FLA OCT 1962
SCALE 1" = 100'

CR-P-42