

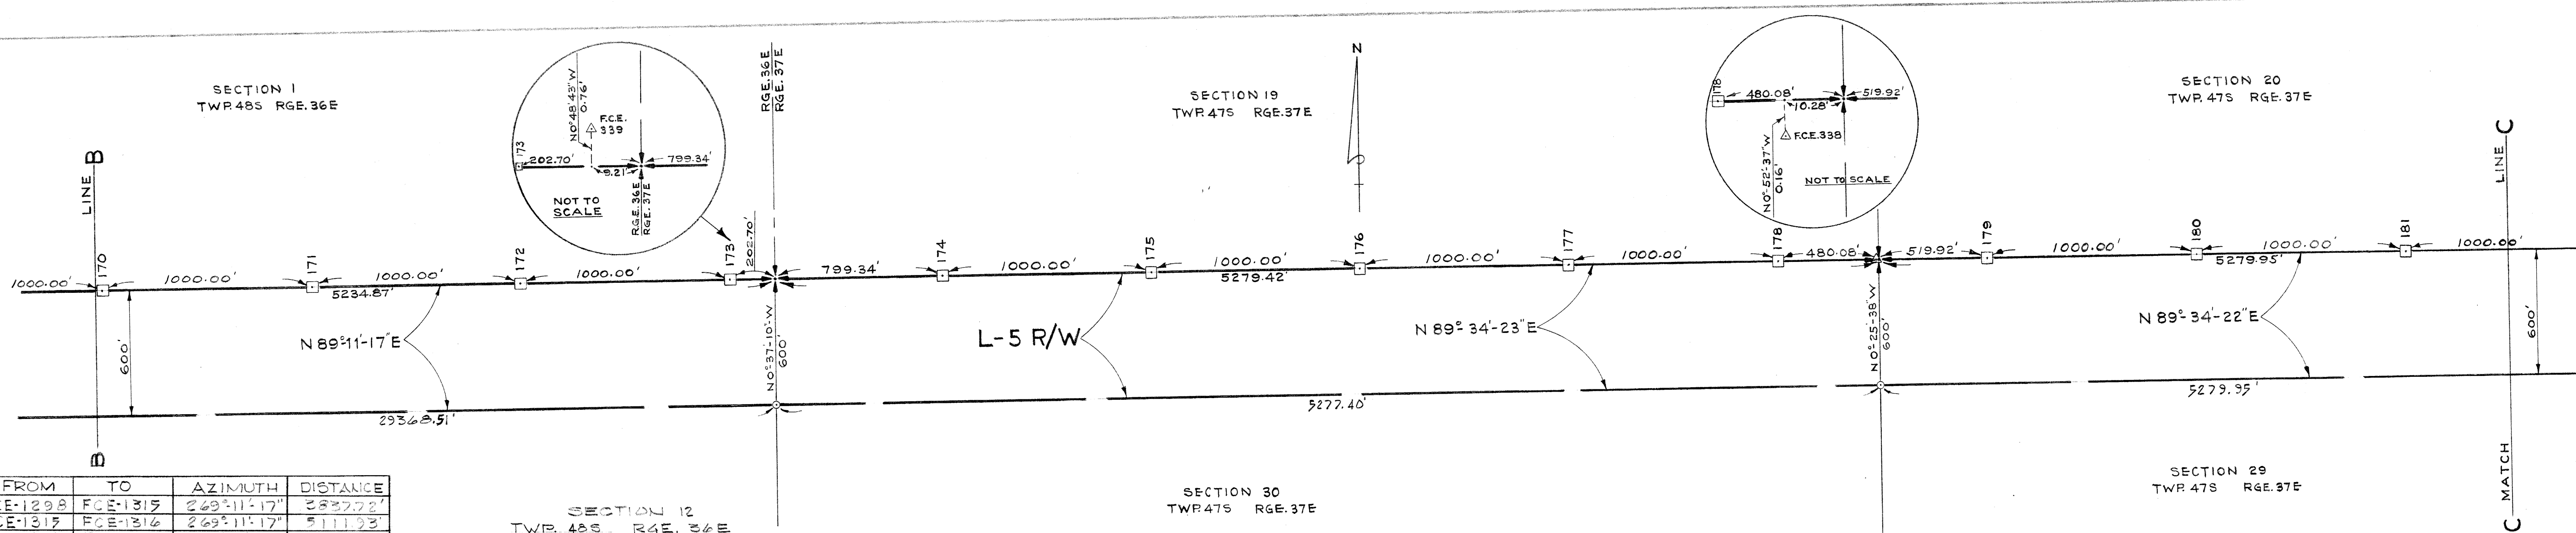
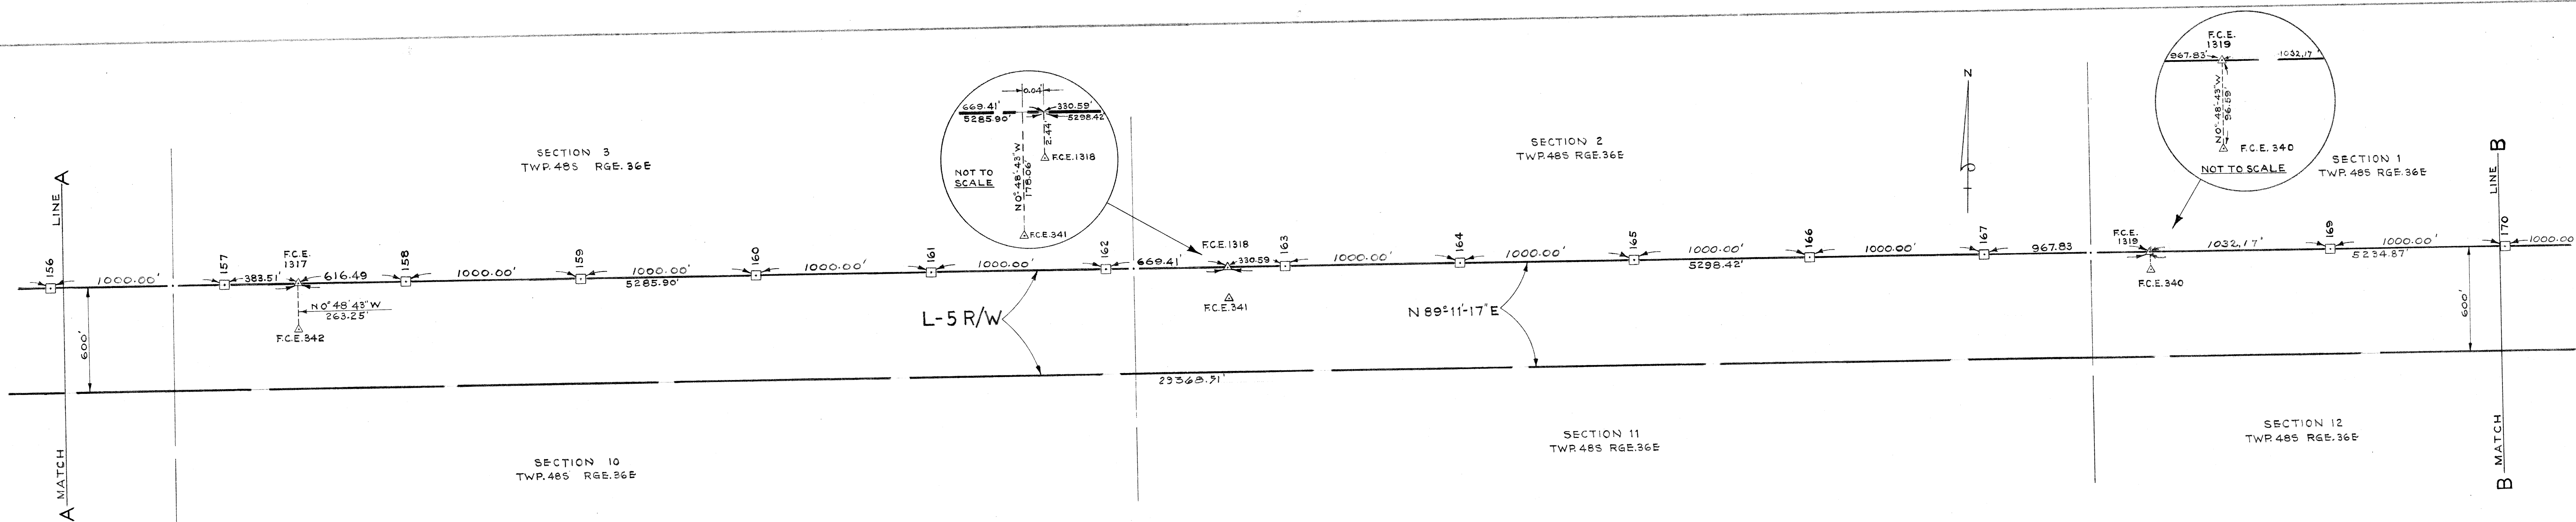


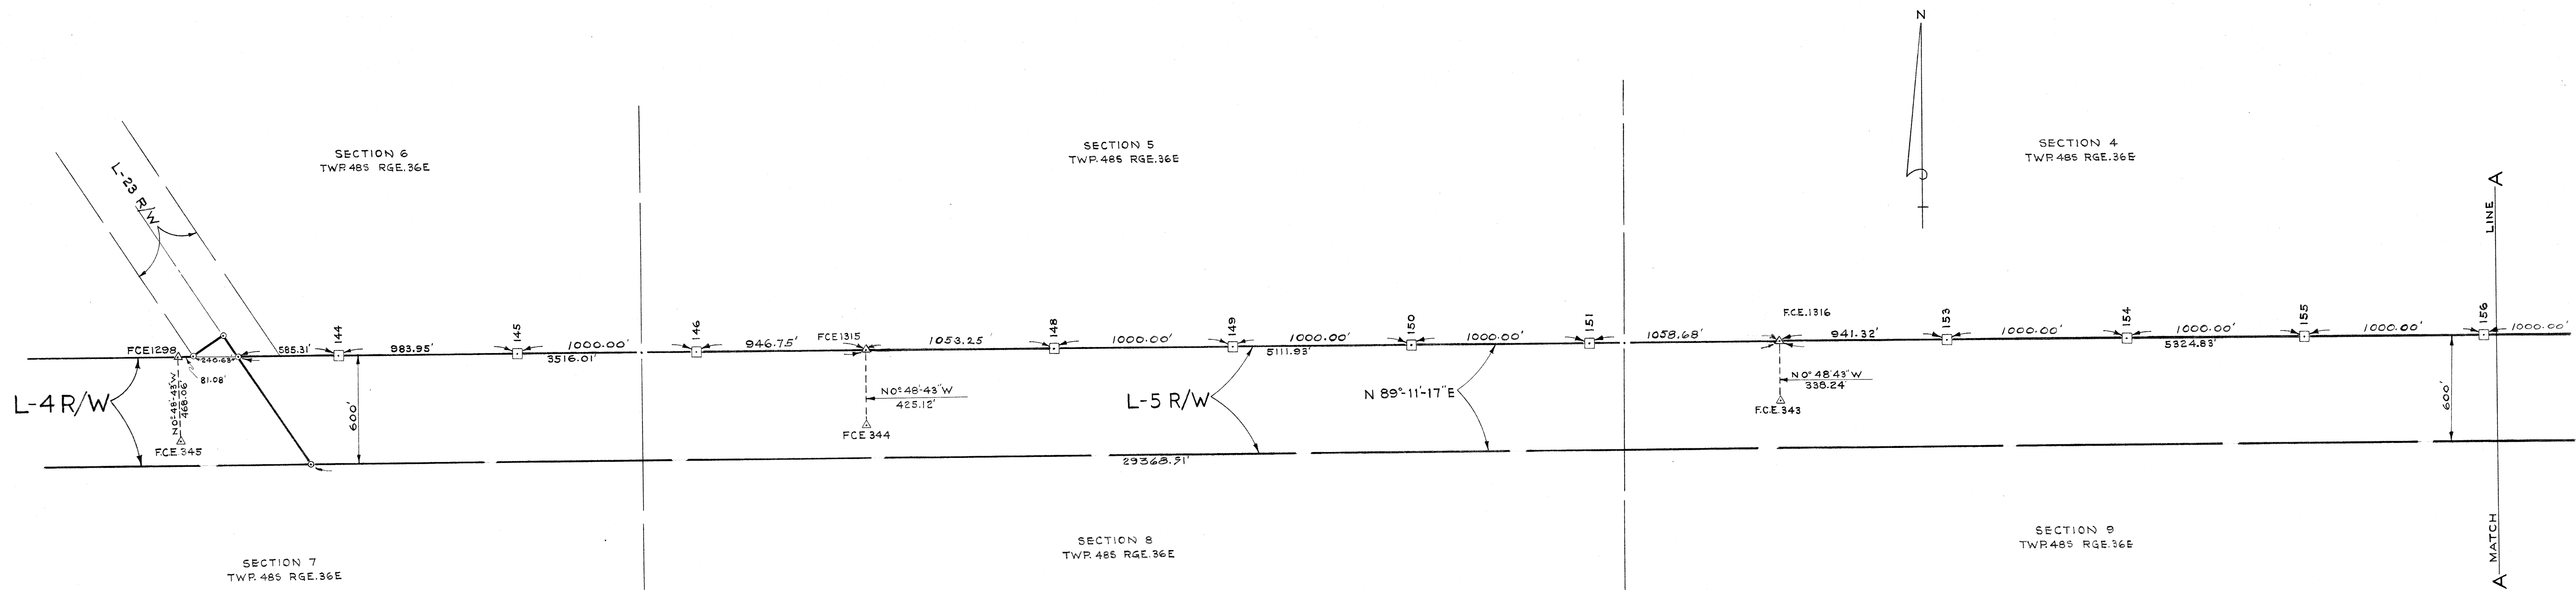

FROM	TO	AZIMUTH	DISTANCE
FCE-1298	FCE-1315	269°11'17"	5277.22'
FCE-1315	FCE-1316	269°11'17"	5111.93'
FCE-1316	FCE-1317	269°11'17"	5324.83'
FCE-1317	FCE-1318	269°11'17"	5311.35'
FCE-1318	FCE-1319	269°11'17"	5272.47'
FCE-1319	FCE-339	269°10'47"	5285.66'
FCE-339	FCE-338	269°34'37"	5278.35'
FCE-338	FCE-337	269°34'27"	5280.64'
FCE-337	FCE-336	269°34'34"	5289.84'
FCE-336	FCE-335	269°34'22"	5274.21'
FCE-335	FCE-334	269°33'00"	5284.69'
FCE-334	FCE-333	269°33'04"	5237.23'
FCE-333	FCE-332	269°33'33"	5275.22'
FCE-332	FCE-331	269°32'31"	5275.92'
FCE-331	FCE-251	268°40'57"	5977.38'

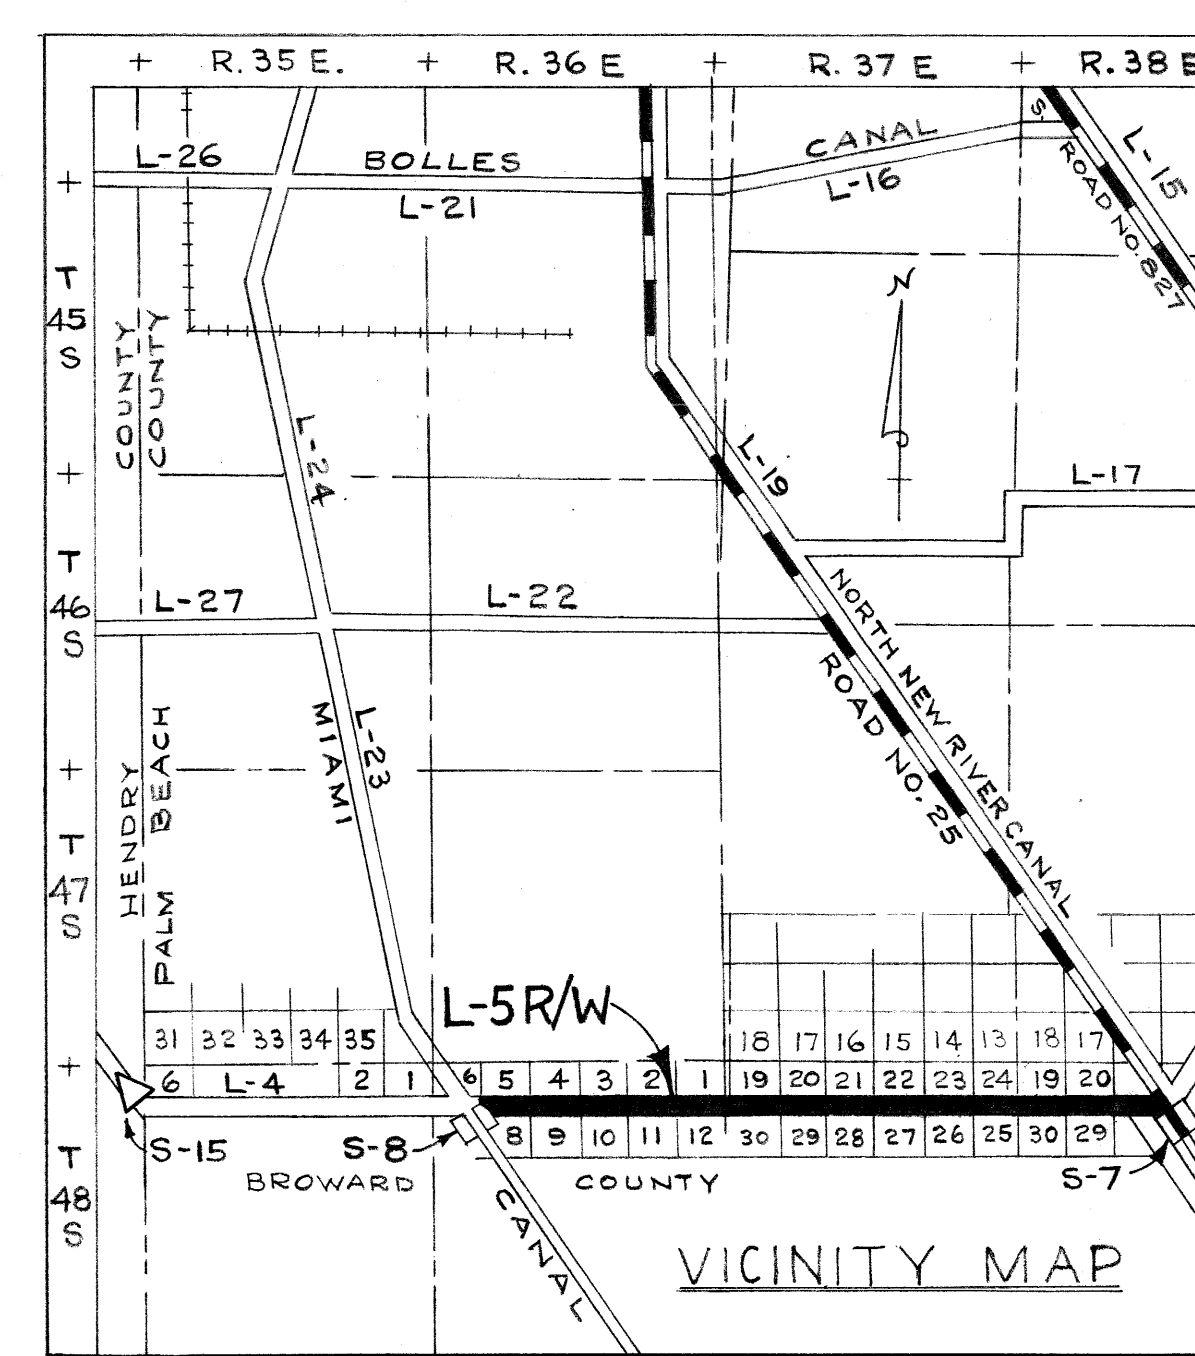

NOTE:
 Bearings shown hereon refer to the Standard Plane Coordinate System for the East Zone of Florida.
 Section Corners Unknown
 Section Corners Known

DWN.	CKD.	DATE	REVISIONS

ENGINEERING DIVISION
**CENTRAL AND SOUTHERN FLORIDA
 FLOOD CONTROL DISTRICT**
 901 EVERETT STREET WEST PALM BEACH, FLORIDA

**LEVEE L-5
 MONUMENT LAYOUT**

SCALE: 1" = 400'

DRAWN: A.B.S. DATE: 4-11-58
 TRACED: DATE: 10-2-58
 CHECKED: DATE: 10-2-58

DESIGN: APPROVED: DRAWING NUMBER: L-5-2 SHEET: 1 of 2

