
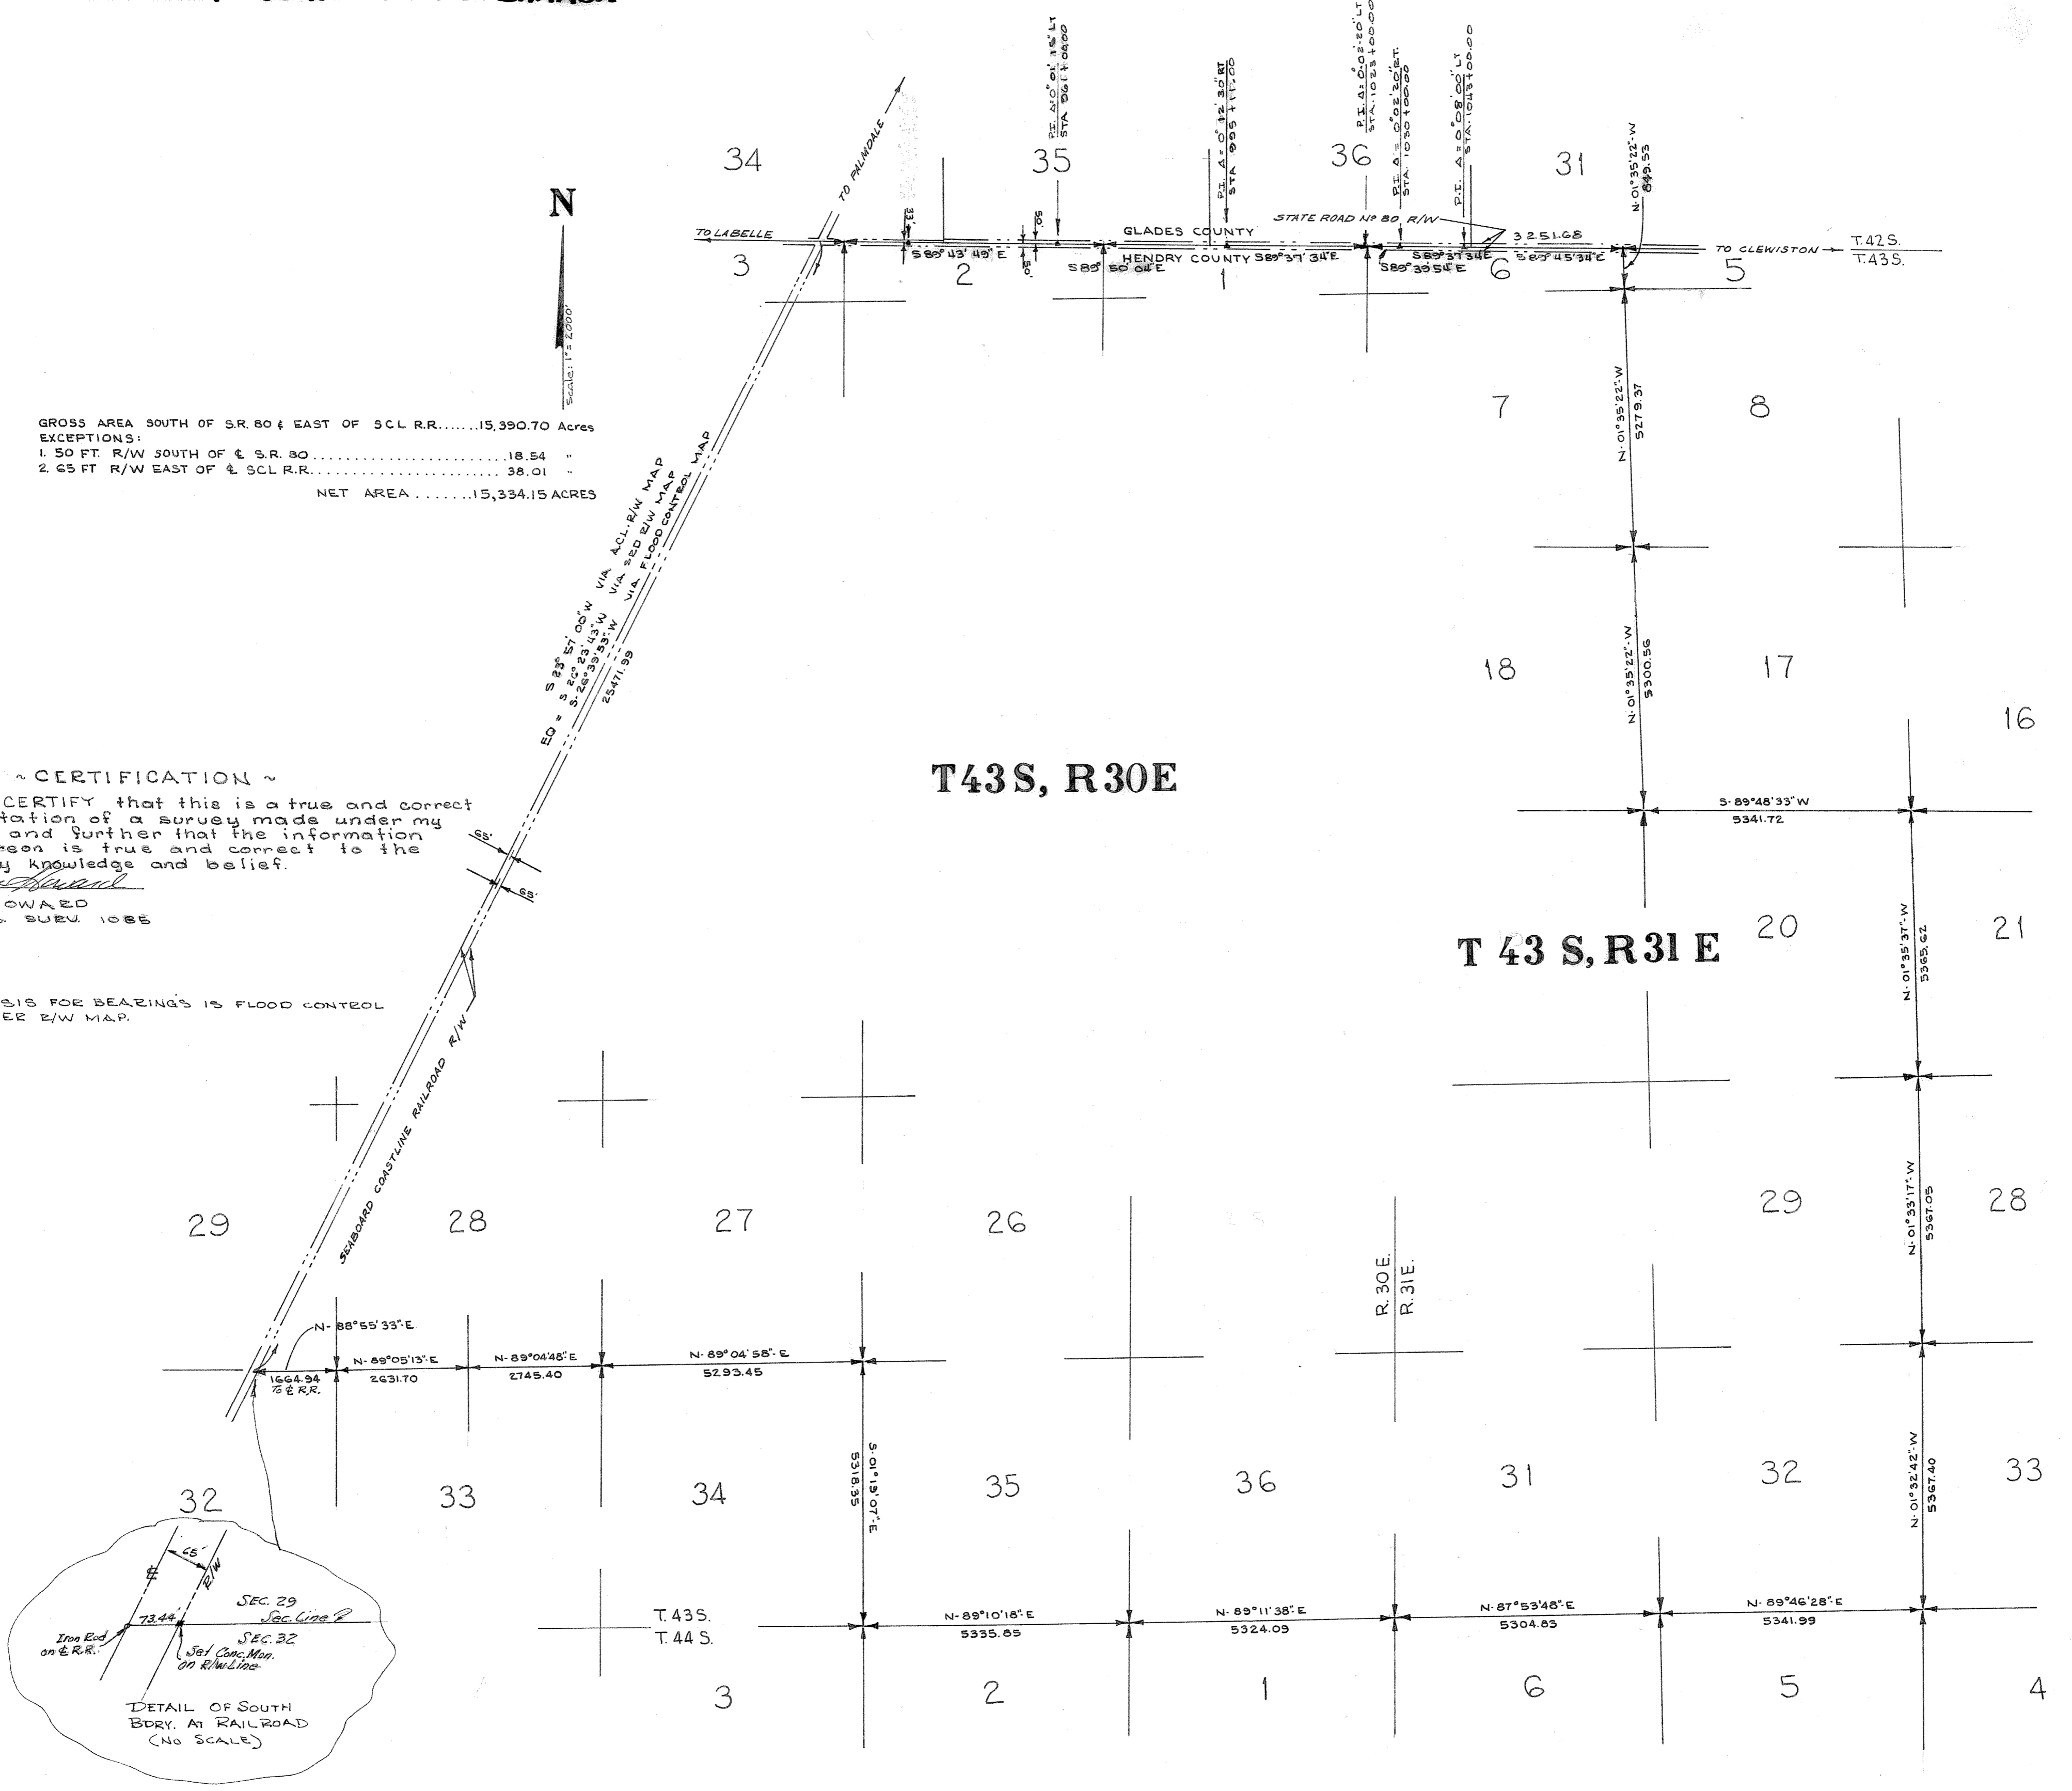


~ BOUNDARY SURVEY FOR B. BARRON ~

GROSS AREA SOUTH OF S.R. 80 & EAST OF SCL R.R. 15,390.70 Acres
 EXCEPTIONS:
 1. 50 FT. R/W SOUTH OF & S.R. 80 18.54 :
 2. 65 FT R/W EAST OF & SCL R.R. 38.01 :
 NET AREA 15,334.15 ACRES

~ CERTIFICATION ~
 I HEREBY CERTIFY that this is a true and correct representation of a survey made under my direction, and further that the information shown hereon is true and correct to the best of my knowledge and belief.
Merton Howard
 MERTON HOWARD
 FLA. REGIS. SURV. 1085

NOTE: BASIS FOR BEARINGS IS FLOOD CONTROL RIVER E/W MAP.

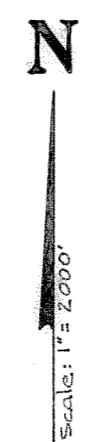

T43S, R30E

T 43 S, R31 E

~ TOPOGRAPHIC TIES AT CORNERS ~

NOTE: SKETCHES ARE NOT TO SCALE

