


Surveyed *G.M.H.T.C. 7/26*
Plotted *H.B.K. 12/26*
Checked
Approved *H.B.K.*
Resident Engineer

DRAWING NO
0-44-1

OFFICE OF
RESIDENT ENGINEER
Lo Bello, Florida
Scale: 1 inch = 500 feet
0 1 2 3 4 5 6 7 8 9

HE-057

44

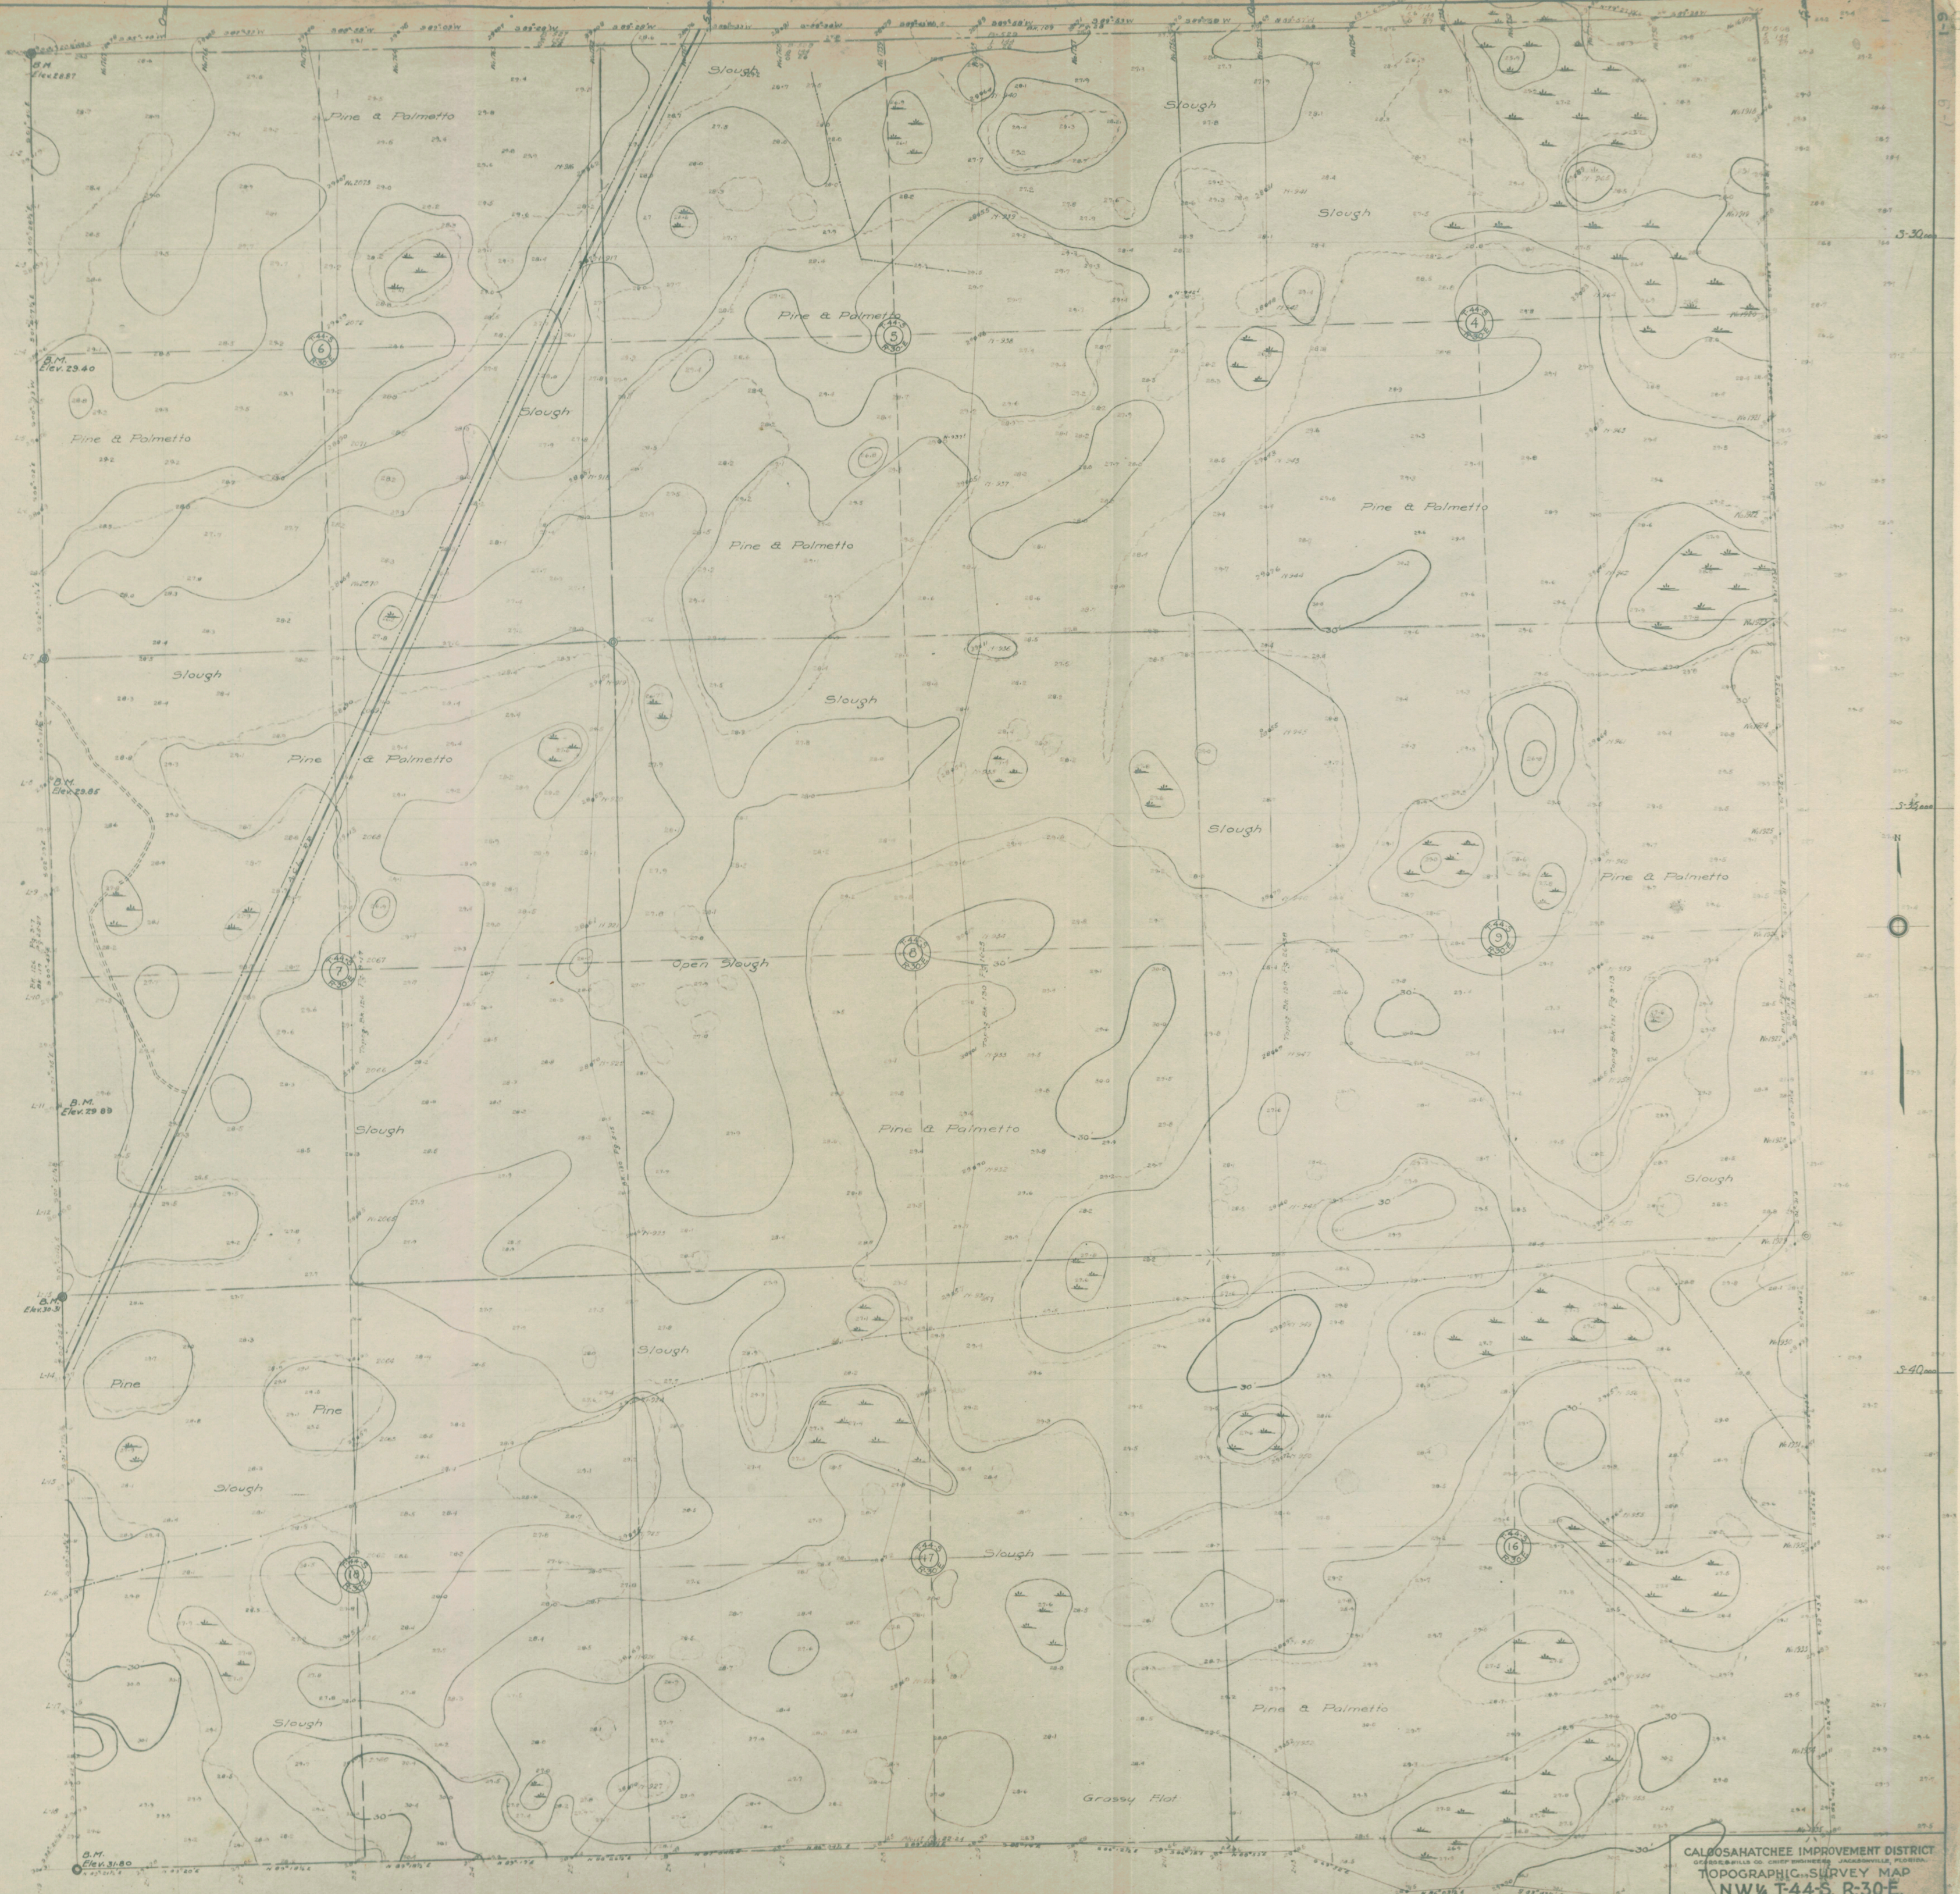

CALOOSAHATCHEE IMPROVEMENT DISTRICT
TOPOGRAPHIC SURVEY MAP
N.W. 1/4 T.44 S. R.30 E.
Surveyed by CALLOS, 1935
Plotted by H.B. 1935
Checked by A.B. 1935
Approved by H.B. 1935
OFFICE OF
RESIDENT ENGINEER
Tallahassee, Florida
0442

HE-057