


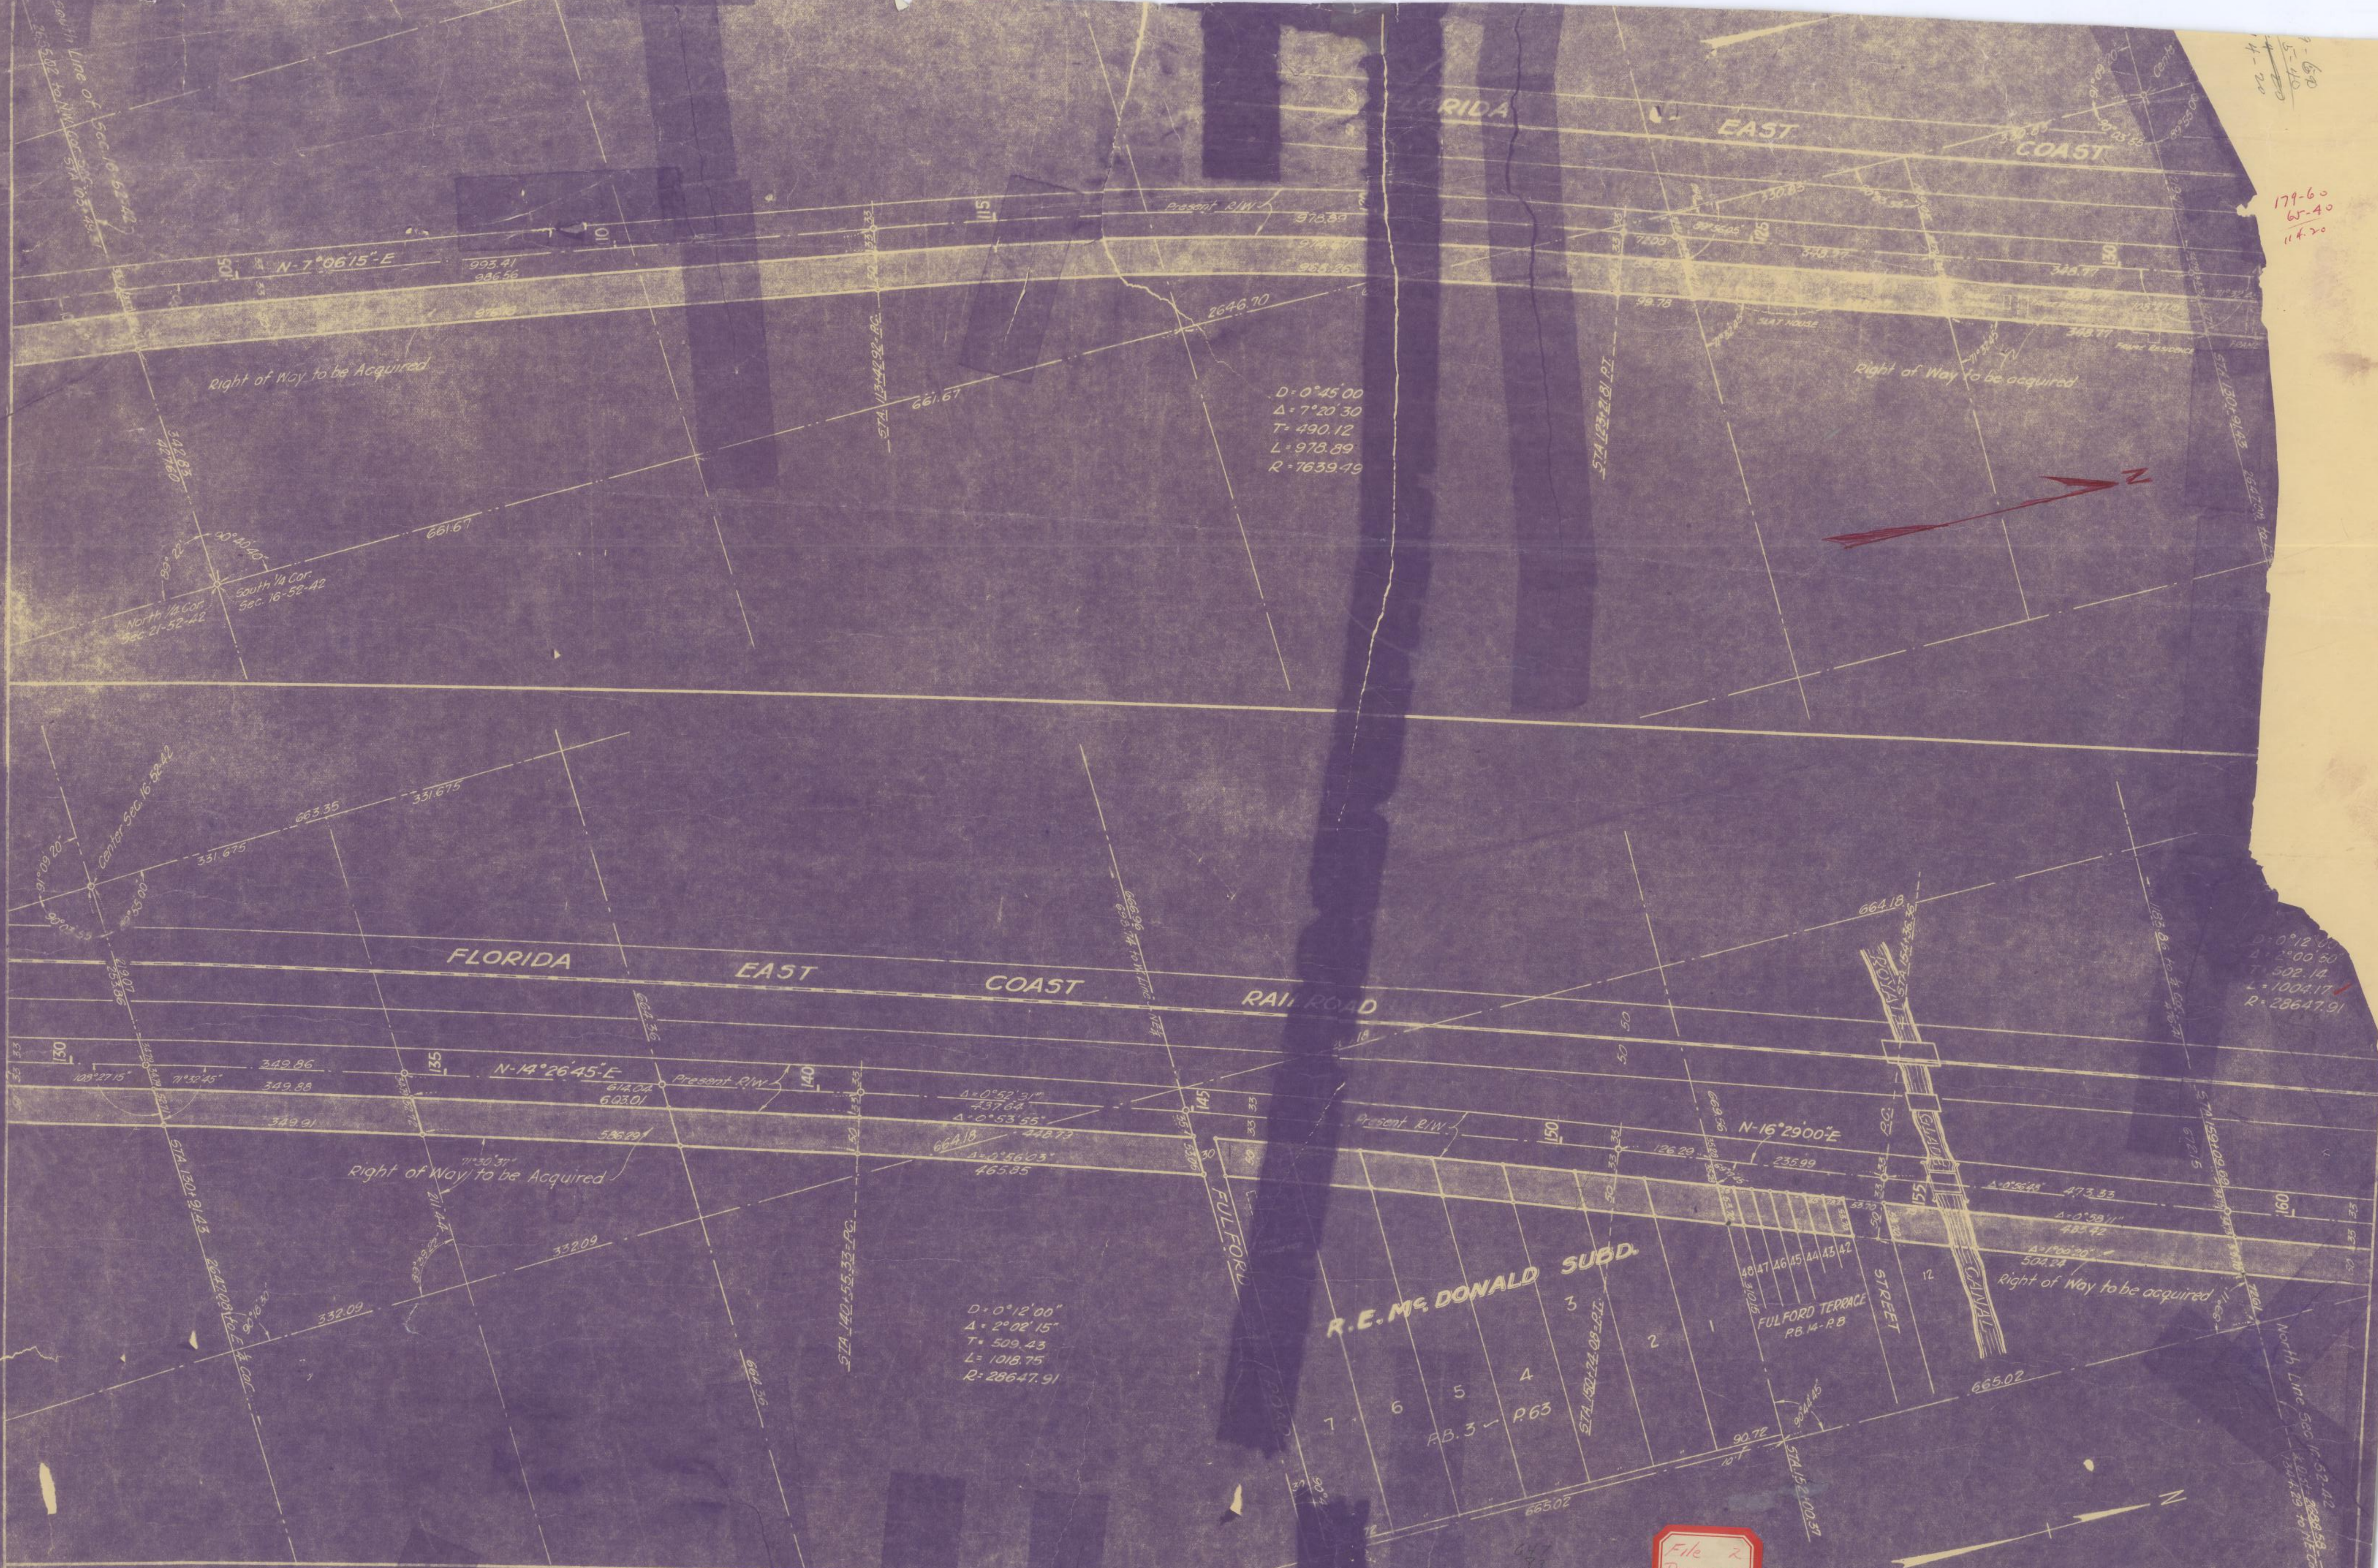

I hereby certify that the attached map is a true and correct plat of such property as recently surveyed and plotted under my direction.

Charles J. Benzel
Registered Engineer No. 636
Registered Land Surveyor No. 114
STATE OF FLORIDA
for the State Road Department

STATE ROAD DEPARTMENT
**RIGHT OF WAY PLATS VS
ROAD NO. 1**
DADZ COUNTY, FLA.

SHOWING
RIGHT OF WAY PLAT SECTION 6-52-42
1903

This plat was approved by a resolution of the Board of County Commissioners of Dade County, Florida, passed and adopted this 27th day of February A.D. 1934.

W. B. Board
Chairman of the Board
Attest: *E. B. Leatherman*
Clerk of Circuit Court
W. B. Board
Deputy Clerk

OFFICE COPY
ENGINEERING DEPARTMENT

SR-F-31

SHEET NO. 3 OF 6 SHEETS