


PLAT of TAVANIER KEY

in
Sec. 35, T. 62 S., R. 38 E.,
and
Sec. 2, T. 63 S., R. 38 E.,
Tallahassee Meridian,
FLORIDA.

Survey Accepted January 15, 1920.

G. L. O.

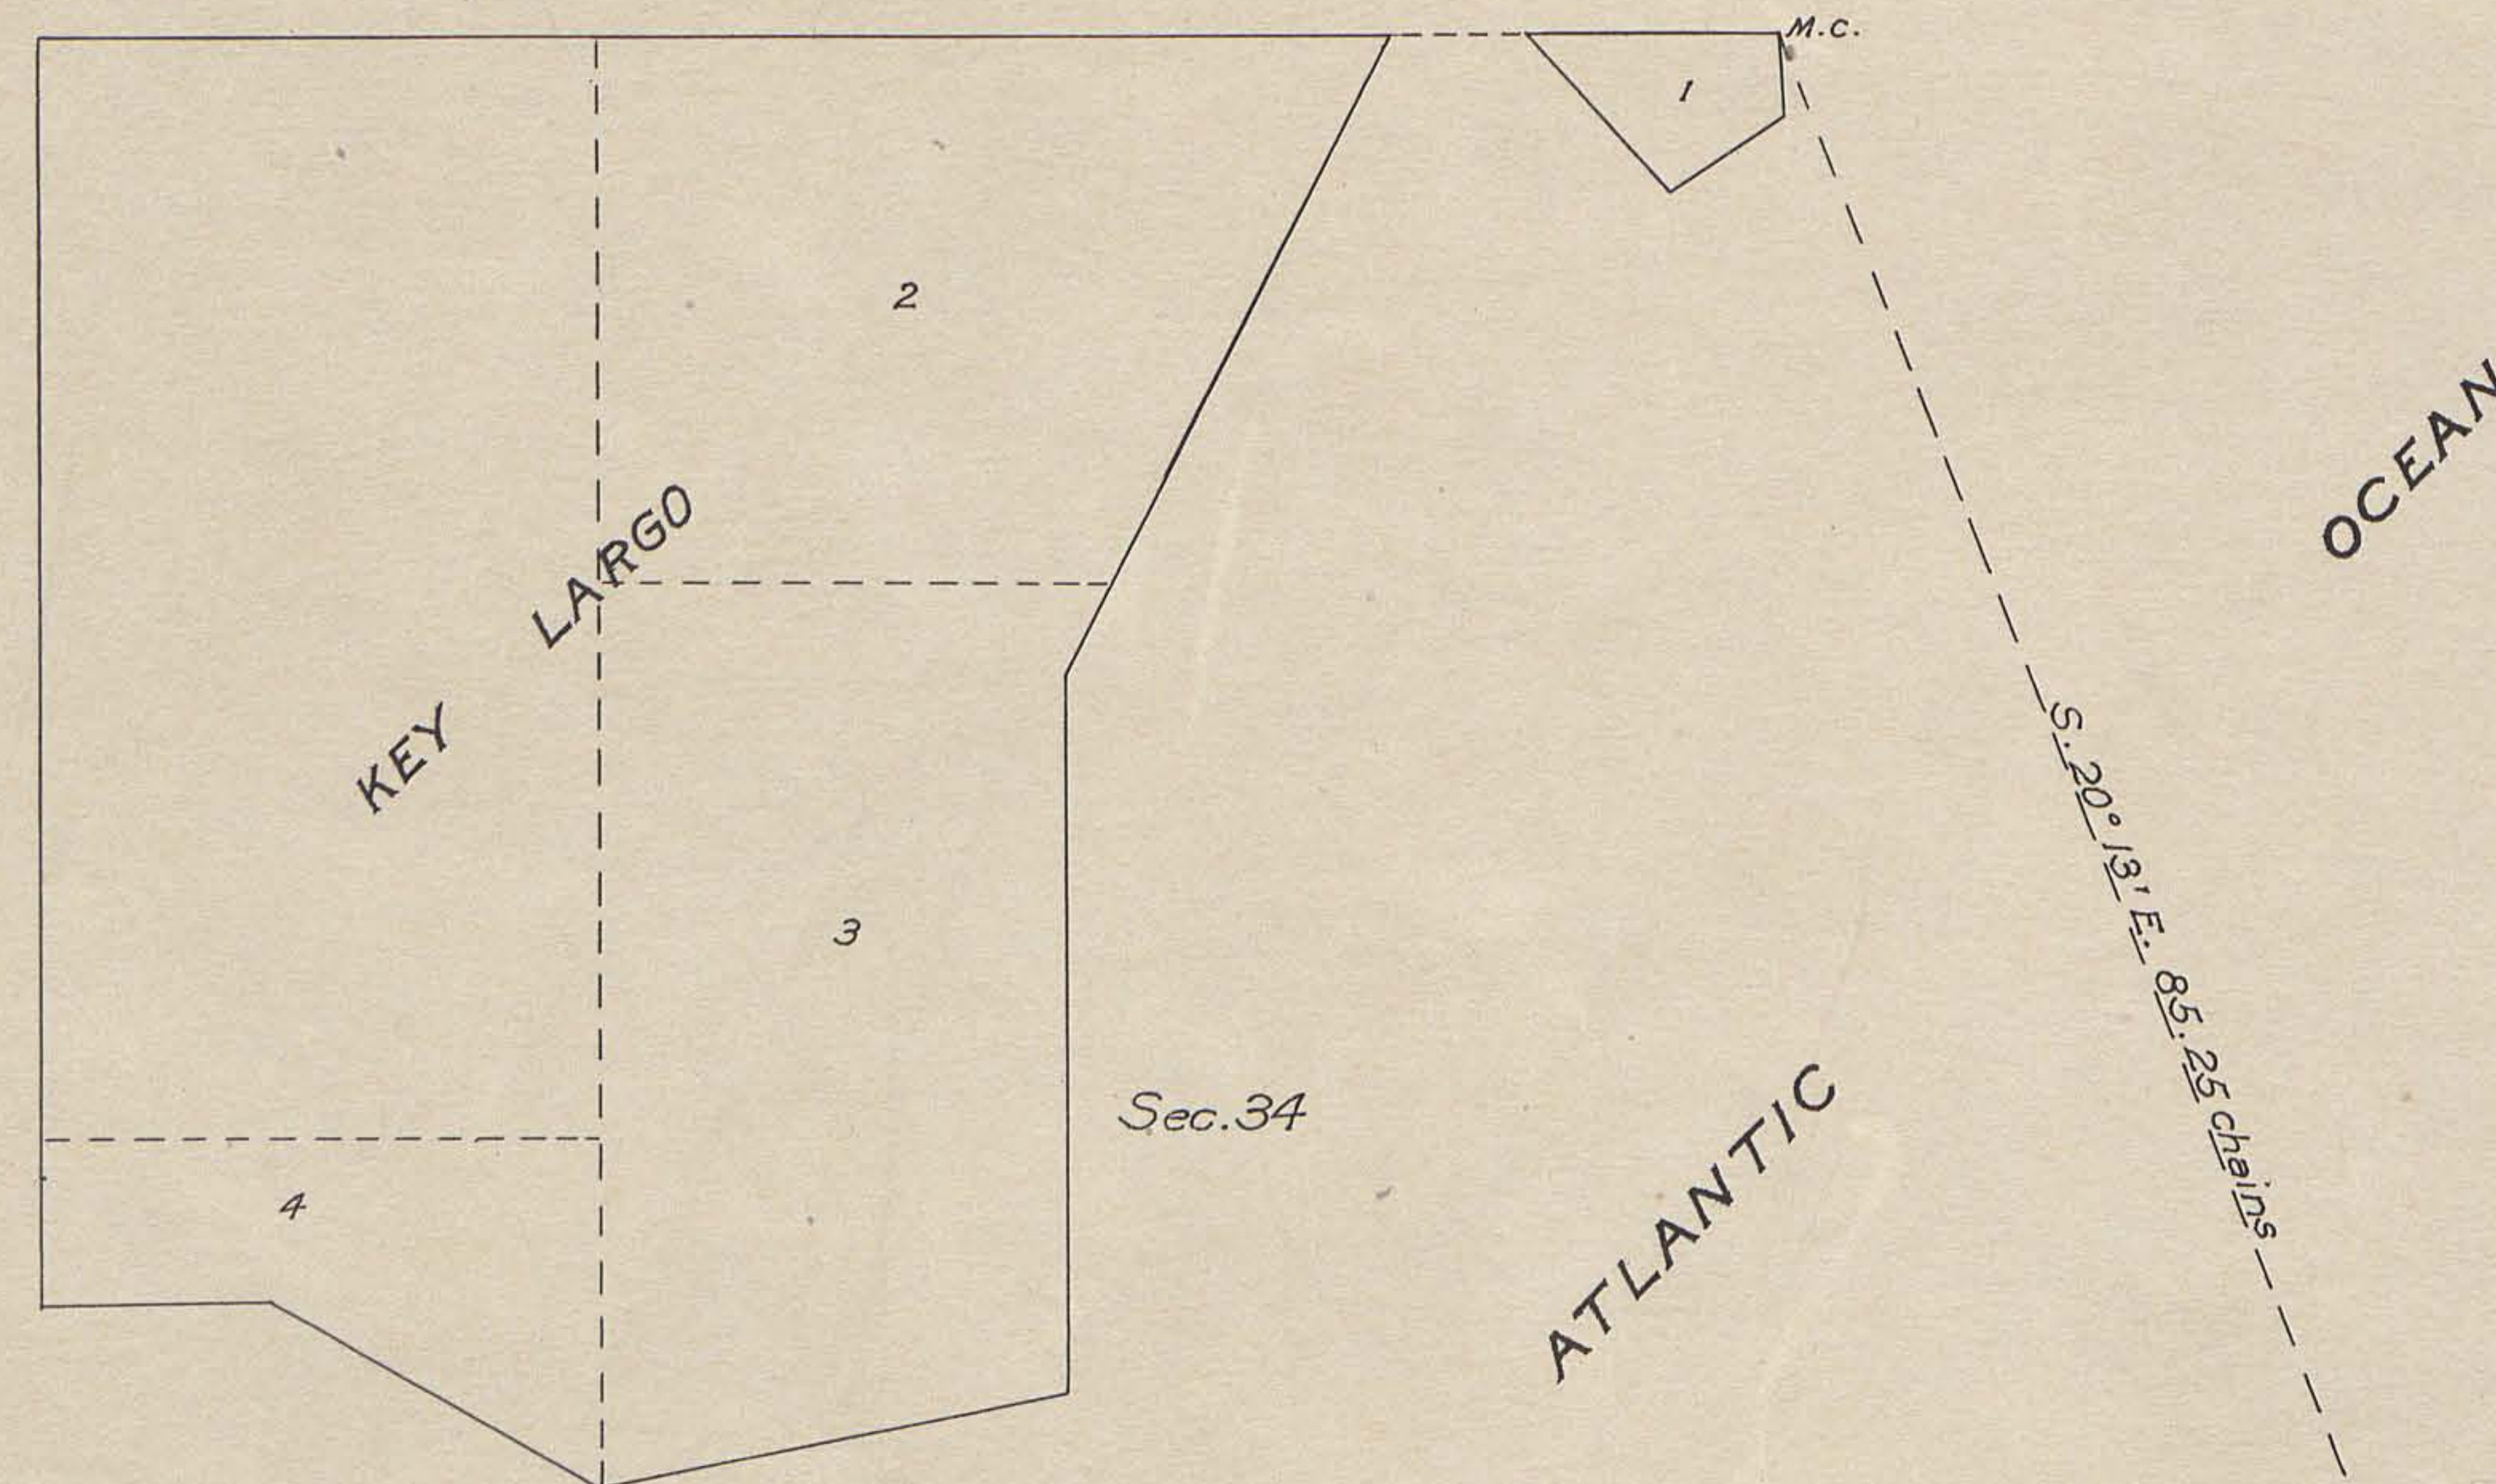


Legend.

Scale : 10 chains to an inch.

Surveyed by Wm. H. Richards Jr., U. S. Surveyor, from March 6 to 8, 1918, inclusive, with corrections by Robert W. Livingston, U. S. Cadastral Engineer, on May 6, 1919, under special instructions dated January 17, 1918, issued by A. D. Kidder, Supervisor of Surveys, which were approved by the Commissioner of the General Land Office on January 25, 1918.

Total area = 20.88 acres.

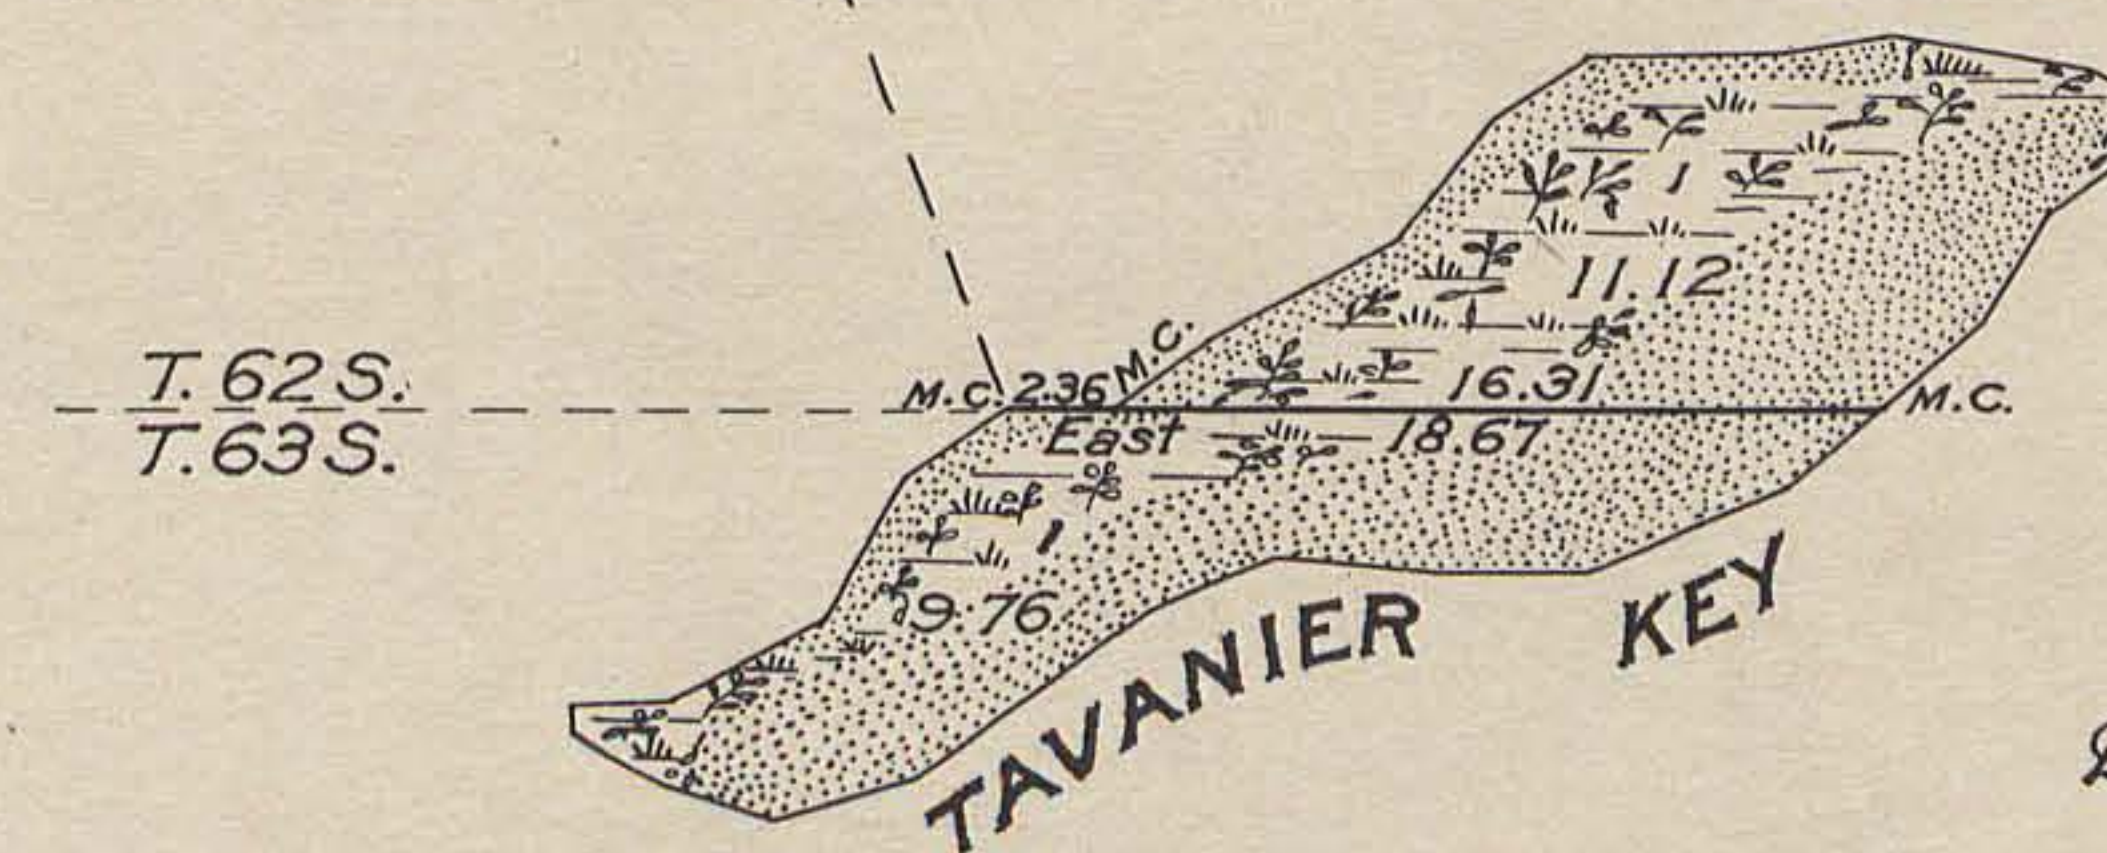

DEPARTMENT OF THE INTERIOR
GENERAL LAND OFFICE

Washington, D. C., January 15, 1920.

The undersigned hereby certifies that the survey delineated upon this plat has been executed under his general direction and in accordance with the approved special instructions issued pursuant to authority contained in office letter 725860 "E" dated October 3, 1917, addressed to the Secretary of the Interior (approved October 6, 1917), and letter dated October 17, 1917, addressed to the undersigned, and that the field notes and plat of said survey have been carefully verified.

Washington, D. C.,
January 8, 1920.

A. D. Kidder
Associate Supervisor of Surveys.

Sec. 2
9.76


The above plat of Tavanier Key, in Section 35, T. 62 S., R. 38 E., and Section 2, T. 63 S., R. 38 E., of the Tallahassee Meridian, Florida, is strictly conformable to the field notes of the survey thereof, on file in this office, which have been examined and approved.

Commissioner and ex-officio U. S. Surveyor General
for Florida.

ORIGINAL

PLAT of TAVANIER KEY
in
Sec. 35, T. 62 S., R. 38 E.,
and
Sec. 2, T. 63 S., R. 38 E.,
Tallahassee Meridian,
FLORIDA.

Survey Accepted January 15, 1920.
G. L. O.

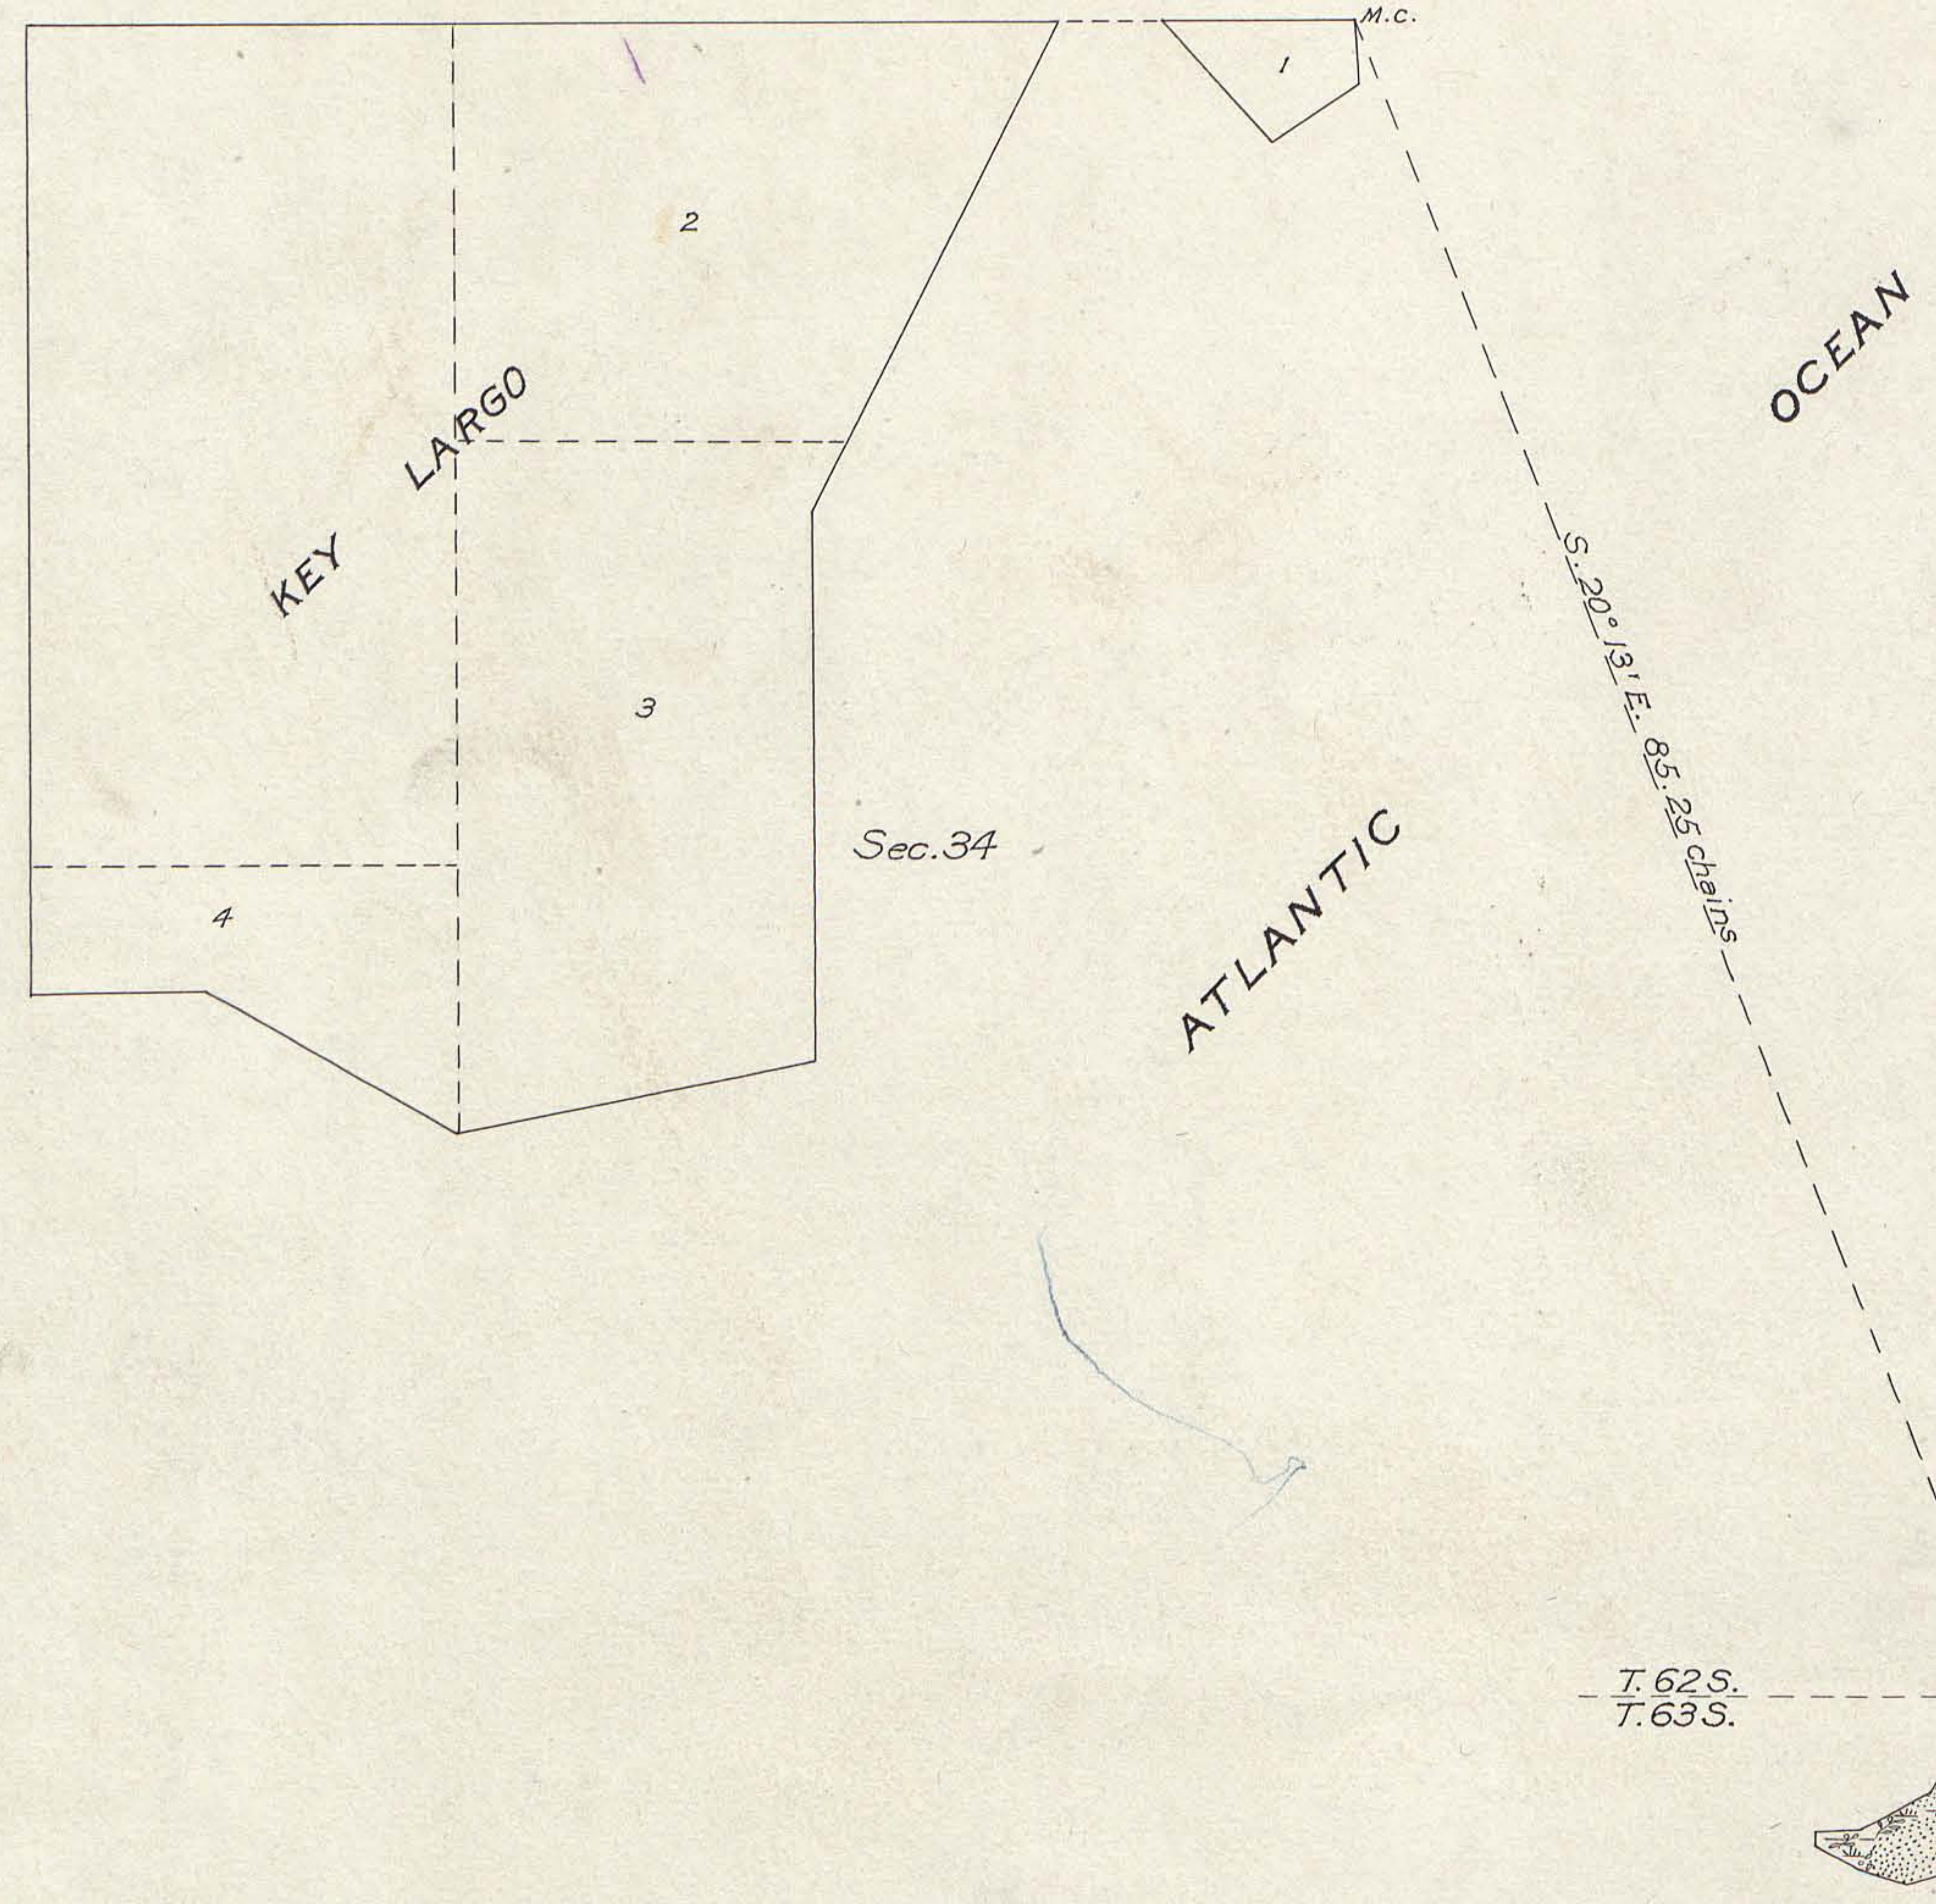

Legend.
Scale : 10 chains to an inch.
Surveyed by Wm. H. Richards Jr., U. S. Surveyor, from March 6 to 8, 1918, inclusive, with corrections by Robert W. Livingston, U. S. Cadastral Engineer, on May 6, 1919, under special instructions dated January 17, 1918, issued by A. D. Kidder, Supervisor of Surveys, which were approved by the Commissioner of the General Land Office on January 25, 1918.
Total area = 20.88 acres.

DUPLICATE PLAT
The following annotations
are not a part of this Plat
Received with Surveyor's
letter of Jan. 8, 1920
Posted in Div. 03/5/20-66448, 119
Township Plat filed with R. and R.

The undersigned hereby certifies that the survey delineated upon this plat has been executed under his general direction and in accordance with the approved special instructions issued pursuant to authority contained in office letter 725860 "E" dated October 3, 1917, addressed to the Secretary of the Interior (approved October 6, 1917), and letter dated October 17, 1917, addressed to the undersigned, and that the field notes and plat of said survey have been carefully verified.


Washington, D. C.,
January 8, 1920.
A. D. Kidder
Associate Supervisor of Surveys.

Sec. 2
9.76

The above plat of Tavanier Key, in Section 35, T. 62 S., R. 38 E., and Section 2, T. 63 S., R. 38 E., of the Tallahassee Meridian, Florida, is strictly conformable to the field notes of the survey thereof, on file in this office, which have been examined and approved.

Commissioner and ex-officio U. S. Surveyor General
for Florida.

Plat of Dove Key in Secs. 13 and 18, Ts. 62 S., Rs. 38 and 39 E., Talla. Mer., Florida.

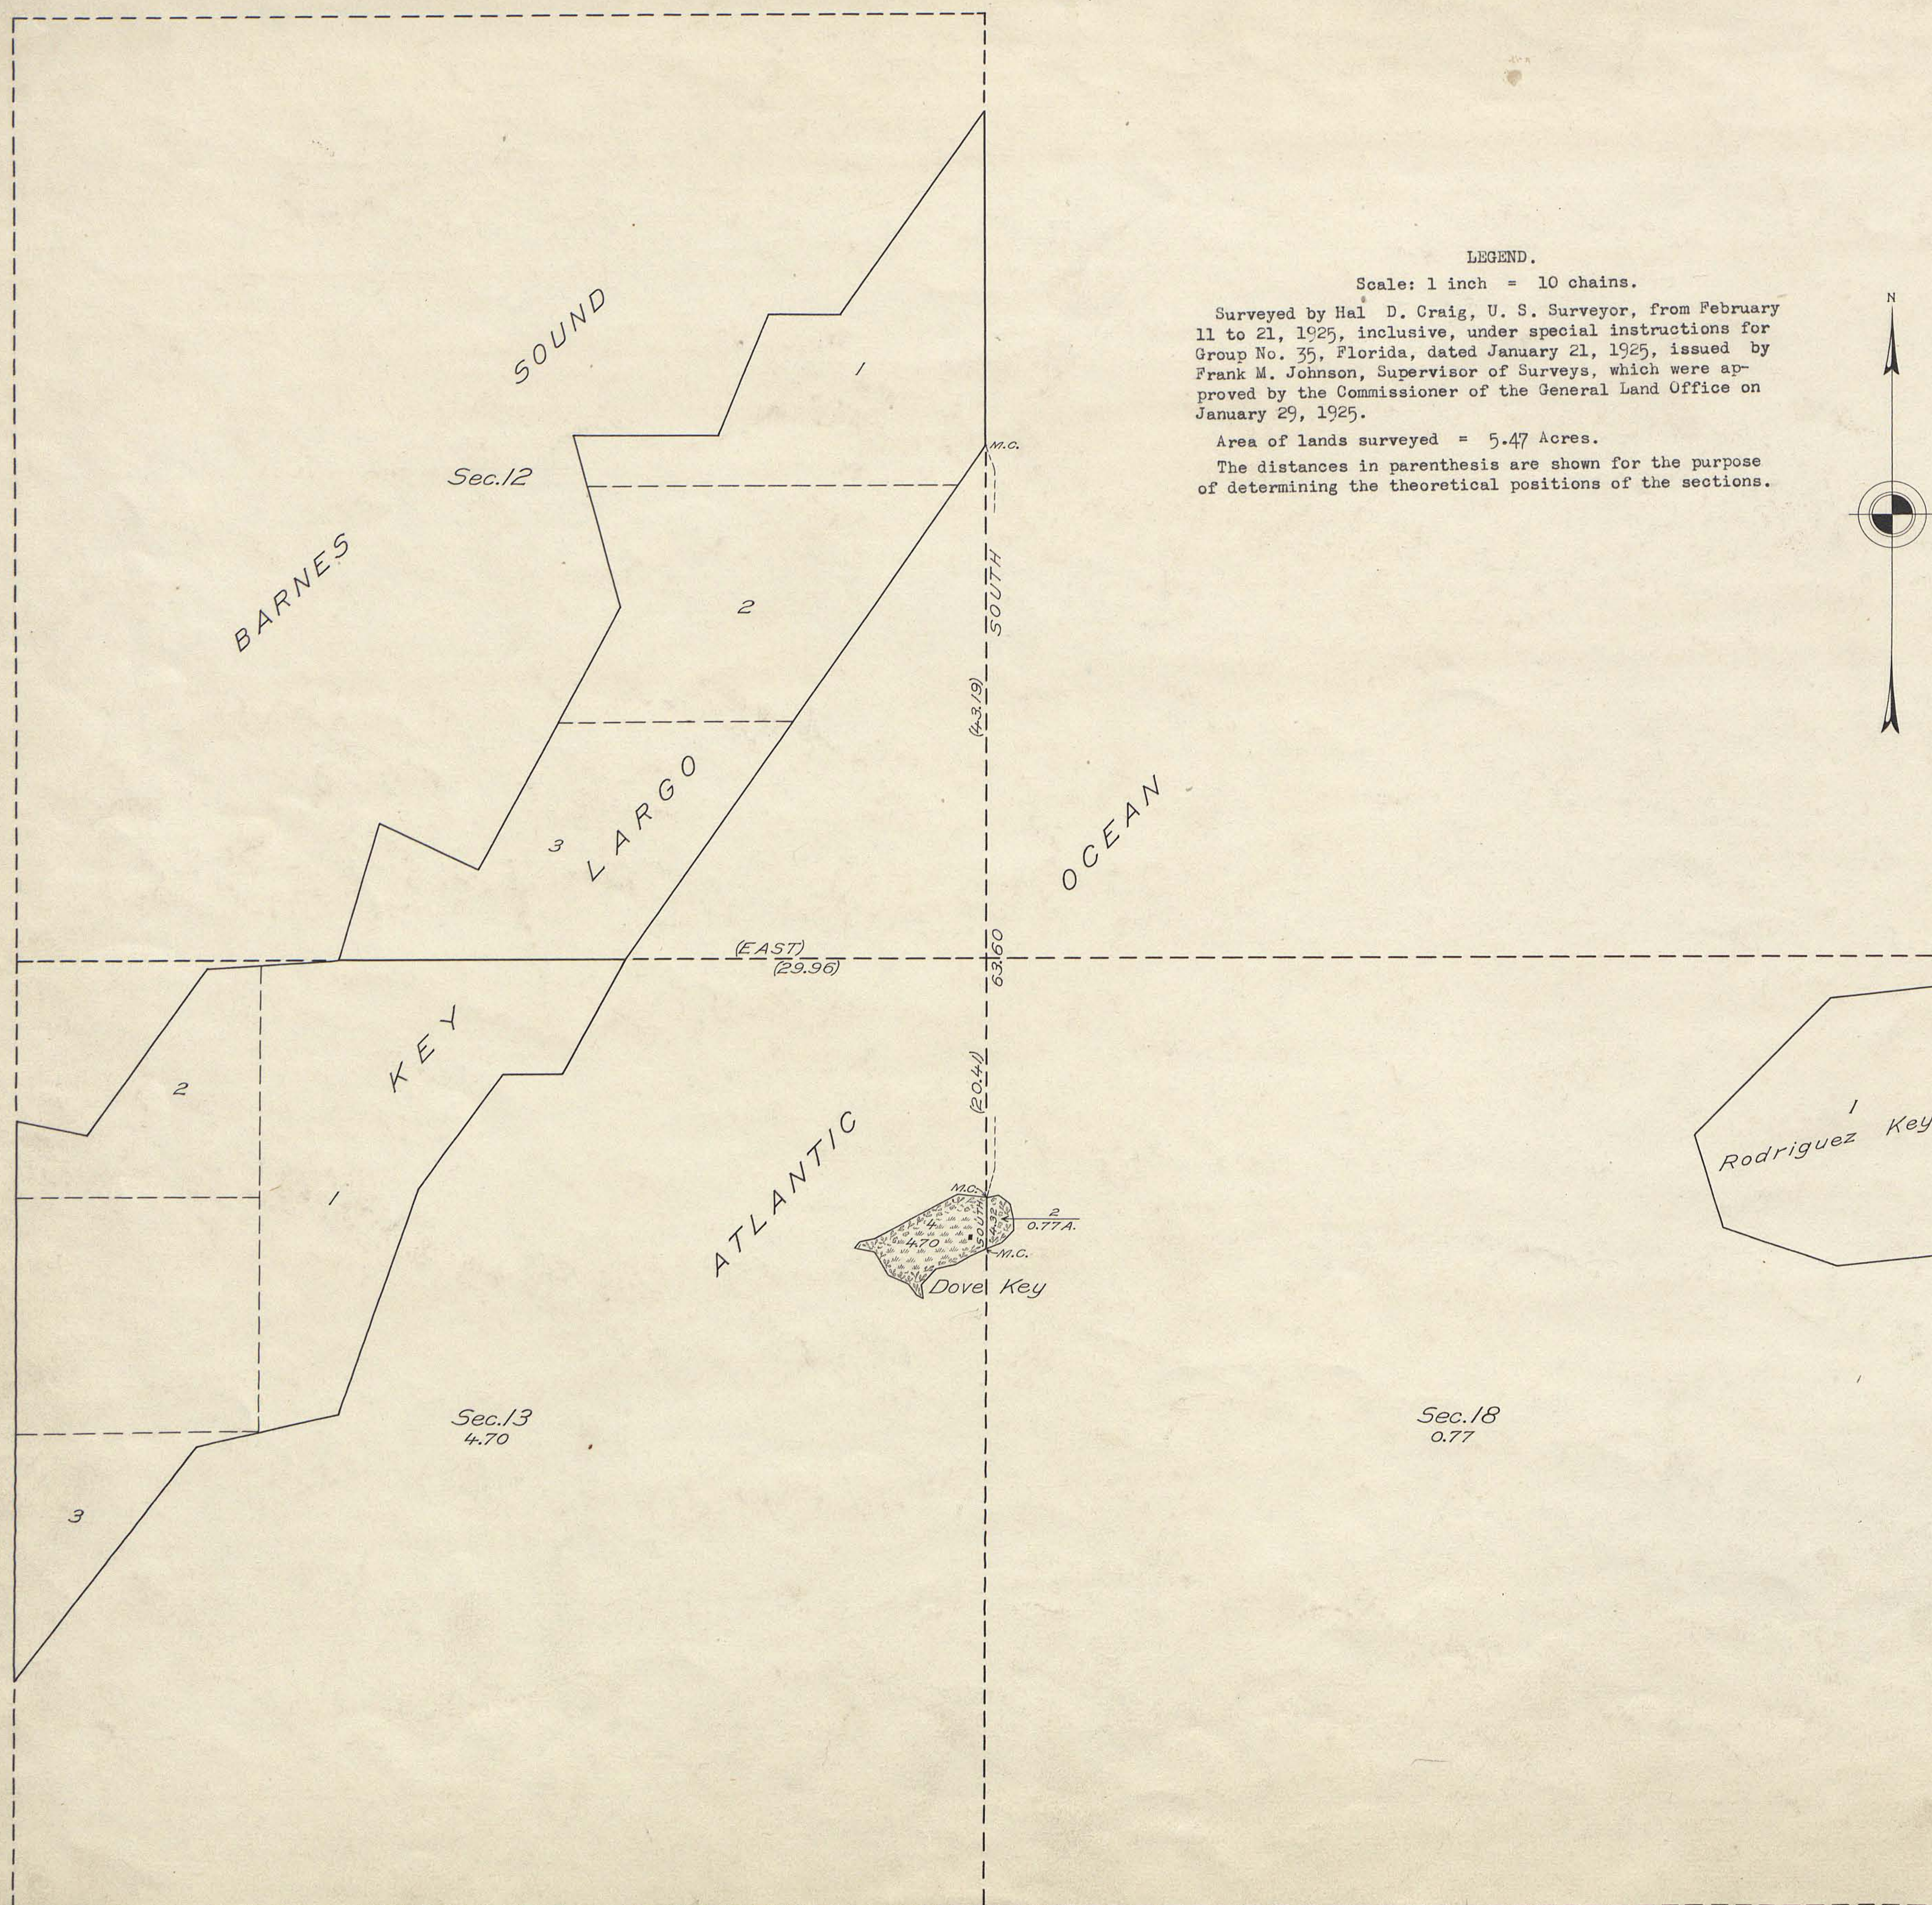

LEGEND.

Scale: 1 inch = 10 chains.

Surveyed by Hal D. Craig, U. S. Surveyor, from February 11 to 21, 1925, inclusive, under special instructions for Group No. 35, Florida, dated January 21, 1925, issued by Frank M. Johnson, Supervisor of Surveys, which were approved by the Commissioner of the General Land Office on January 29, 1925.

Area of lands surveyed = 5.47 Acres.

The distances in parenthesis are shown for the purpose of determining the theoretical positions of the sections.



The undersigned hereby certifies that the survey delineated upon this plat has been executed under his general direction and in accordance with the approved special instructions, issued pursuant to authority contained in office letter 1126137 "E" WTP, dated September 3, 1924, based upon the application of B. F. Hampton, State Selecting Agent for Schools Lands, of Gainesville, Florida, for the withdrawal and survey of this Island, under the provisions of the act of February 16, 1921 (41 Stat., 1103), and that the field notes and the plat of the survey have been carefully verified.

Denver, Colorado.
May 23, 1925.

Frank M. Johnson
Supervisor of Surveys.

ORIGINAL	
DUPLICATE PLAT	
The following annotations are not a part of this Plat	
Received with	A. D. Kidder's
letter of	July 22, 1925.
Posted in Div. 10	Jan. 7, 1926.
Vol. 32 p. 250 + Vol. 31 p. 208 -	A.E.
Township Plat filed with R. and R.	
Miscellaneous	

Department of the Interior,
General Land Office.

Washington, D. C., August 19, 1925.

The above plat of Dove Key in the Atlantic Ocean, in Sections 13 and 18, Townships 62 South, Ranges 38 and 39 East, of the Tallahassee Meridian, in the State of Florida, is strictly conformable to the field notes of the survey thereof, on file in this office, which have been examined and approved.

Thorpe
Acting Commissioner and ex officio
U. S. Surveyor General for Florida.

*For Correction see Sur Gen's
Letter of Oct. 8, 1874*



Meanders of KEY LARGO								
Posts	Courses	Ch & Lk's	Posts	Courses	Ch & Lk's	Posts	Courses	Ch & Lk's
1	S 34° 45' W	52.56		South	15.59		N 80° 30' E	20 —
2	S 27° 30' W	11 —	9	S 3° 30' E	5 —		N 16° E	30.59
	West	5 —		S 56° W	5 —	16	N 28° 30' E	17 —
	S 36° W	12 —		N 40° 45' W	7.62		N 51° E	7 —
	S 19° W	20 —	10	N 57° W	4 —		S 45° E	6 —
	S 77° 30' W	12 —		S 37° W	4 —		S 42° W	10 —
	S 37° W	24.42	11	S 27° W	26 —		S 52° 30' E	6 —
3	S 45° W	27.17		South	26 —		N 25° 30' E	36.06
4	S 40° E	7 —		S 75° 30' W	17 —	17	N 21° E	14 —
	South	5 —		N 62° W	13 —		N 4° 30' E	21 —
	S 35° W	10 —		S 89° W	8.10		East	14 —
	South	2 —	12	S 55° W	18 —		North	17 —
	S 56° 30' E	10 —		S 55° W	13 —		S 79° E	5 —
	S 19° 30' W	4 —		N 15° E	23 —		South	7 —
	S 72° 30' E	14.07		N 27° W	15 —		N 56° E	8 —
5	S 80° E	7.74		N 32° E	10 —		N 13° 30' E	7 —
	S 14° W	23 —		North	8 —		N 51° 30' E	8 —
	West	2 —		N 45° E	6 —		N 20° E	10 —
6	N 56° W	4 —	13	N 30° E	10 —		S 75° E	7 —
	S 24° 15' W	26.56		S 56° 15'	13.64	18	S 78° E	6 —
7	S 28° 30' W	7 —	14	N 13° 30' E	18 —		N 35° E	17 —
	South	9 —		S 67° E	7 —		N 88° E	10.69
	S 63° 30' W	12 —		N 33° E	47 —	19	N 16° E	12 —
	S 22° W	12 —		N 2° W	29.81		S 64° E	9 —
	S 62° W	26 —	15	N 13° W	17 —		N 27° 45' E	25 —
	S 35° W	11 —		N 26° E	20 —		N 15° W	15 —
	N 77° W	17.40		S 55° 30' E	17 —		East	12 —
8	S 26° W	18 —		S 21° 30' W	12 —		N 22° E	11 —
	West	10 —		S 49° E	8 —		East	6 —
		40.92		N 52° E	7 —		N 34° 30' E	20.60
					432.56	993.94		
TOTAL IN TOWNSHIP					1223.42			

Rec'd Report 25819

2080.23 Total number of Acres.

Surveys Designated	By Whom Surveyed	Date of Contract	Amount of Surveys	When Surveyed
East Township lines	M. A. Williams	January 2 nd 1872	00 M. 28 Ch. 33 Lk.	May 1872
Subdivisions			06 " 70 " 23 "	" "
Meanders			15 " 28 " 42 "	" "

The above Map of Township 62 South of Range 38 East of the Principal Meridian is strictly conformable to the field notes of the survey thereof on file in this Office, which have been examined and approved.

Surveyor General's Office
Tallahassee Florida
February 10th 1873

M. S. Stearns

Sur. Gen.

POOR COPY

MERIDIAN *F1a*

(Duplicate and triplicate sent to Gen. General and to R & R at Tampa Fla. Oct. 12, 1855.)

Mixed wood (principally mangrove) thus

Entered

R. P. Hill
Asst. in charge
Coast Survey Office

The above Map of Township N^o 62 T. of Range N^o 38 E. of the
Principal Meridian in Florida is strictly conformable to the field
notes of the survey thereof on file in this Office, which have been examined and approved.


U. S. Coast Survey Office.
October 1858

Total number of Acres. 217

				Total number of Acres.		
Surveys Designated	By Whom Surveyed	Date of Contract	Amount of Surveys			When Surveyed
Township lines			M.	Ch ^s	Lk ^s	
Subdivisions						
Florida Keys			<i>{ By Coast Survey, under instructions from the Commissioner of the Genl. Land Office, dated 24th October, 1848, issued pursuant to the act of Congress approved 28th June, 1848 "an act respecting certain surveys in the State of Florida"</i>			

G f F e E d D c C b B a A

G f F e E d D c C b B a A

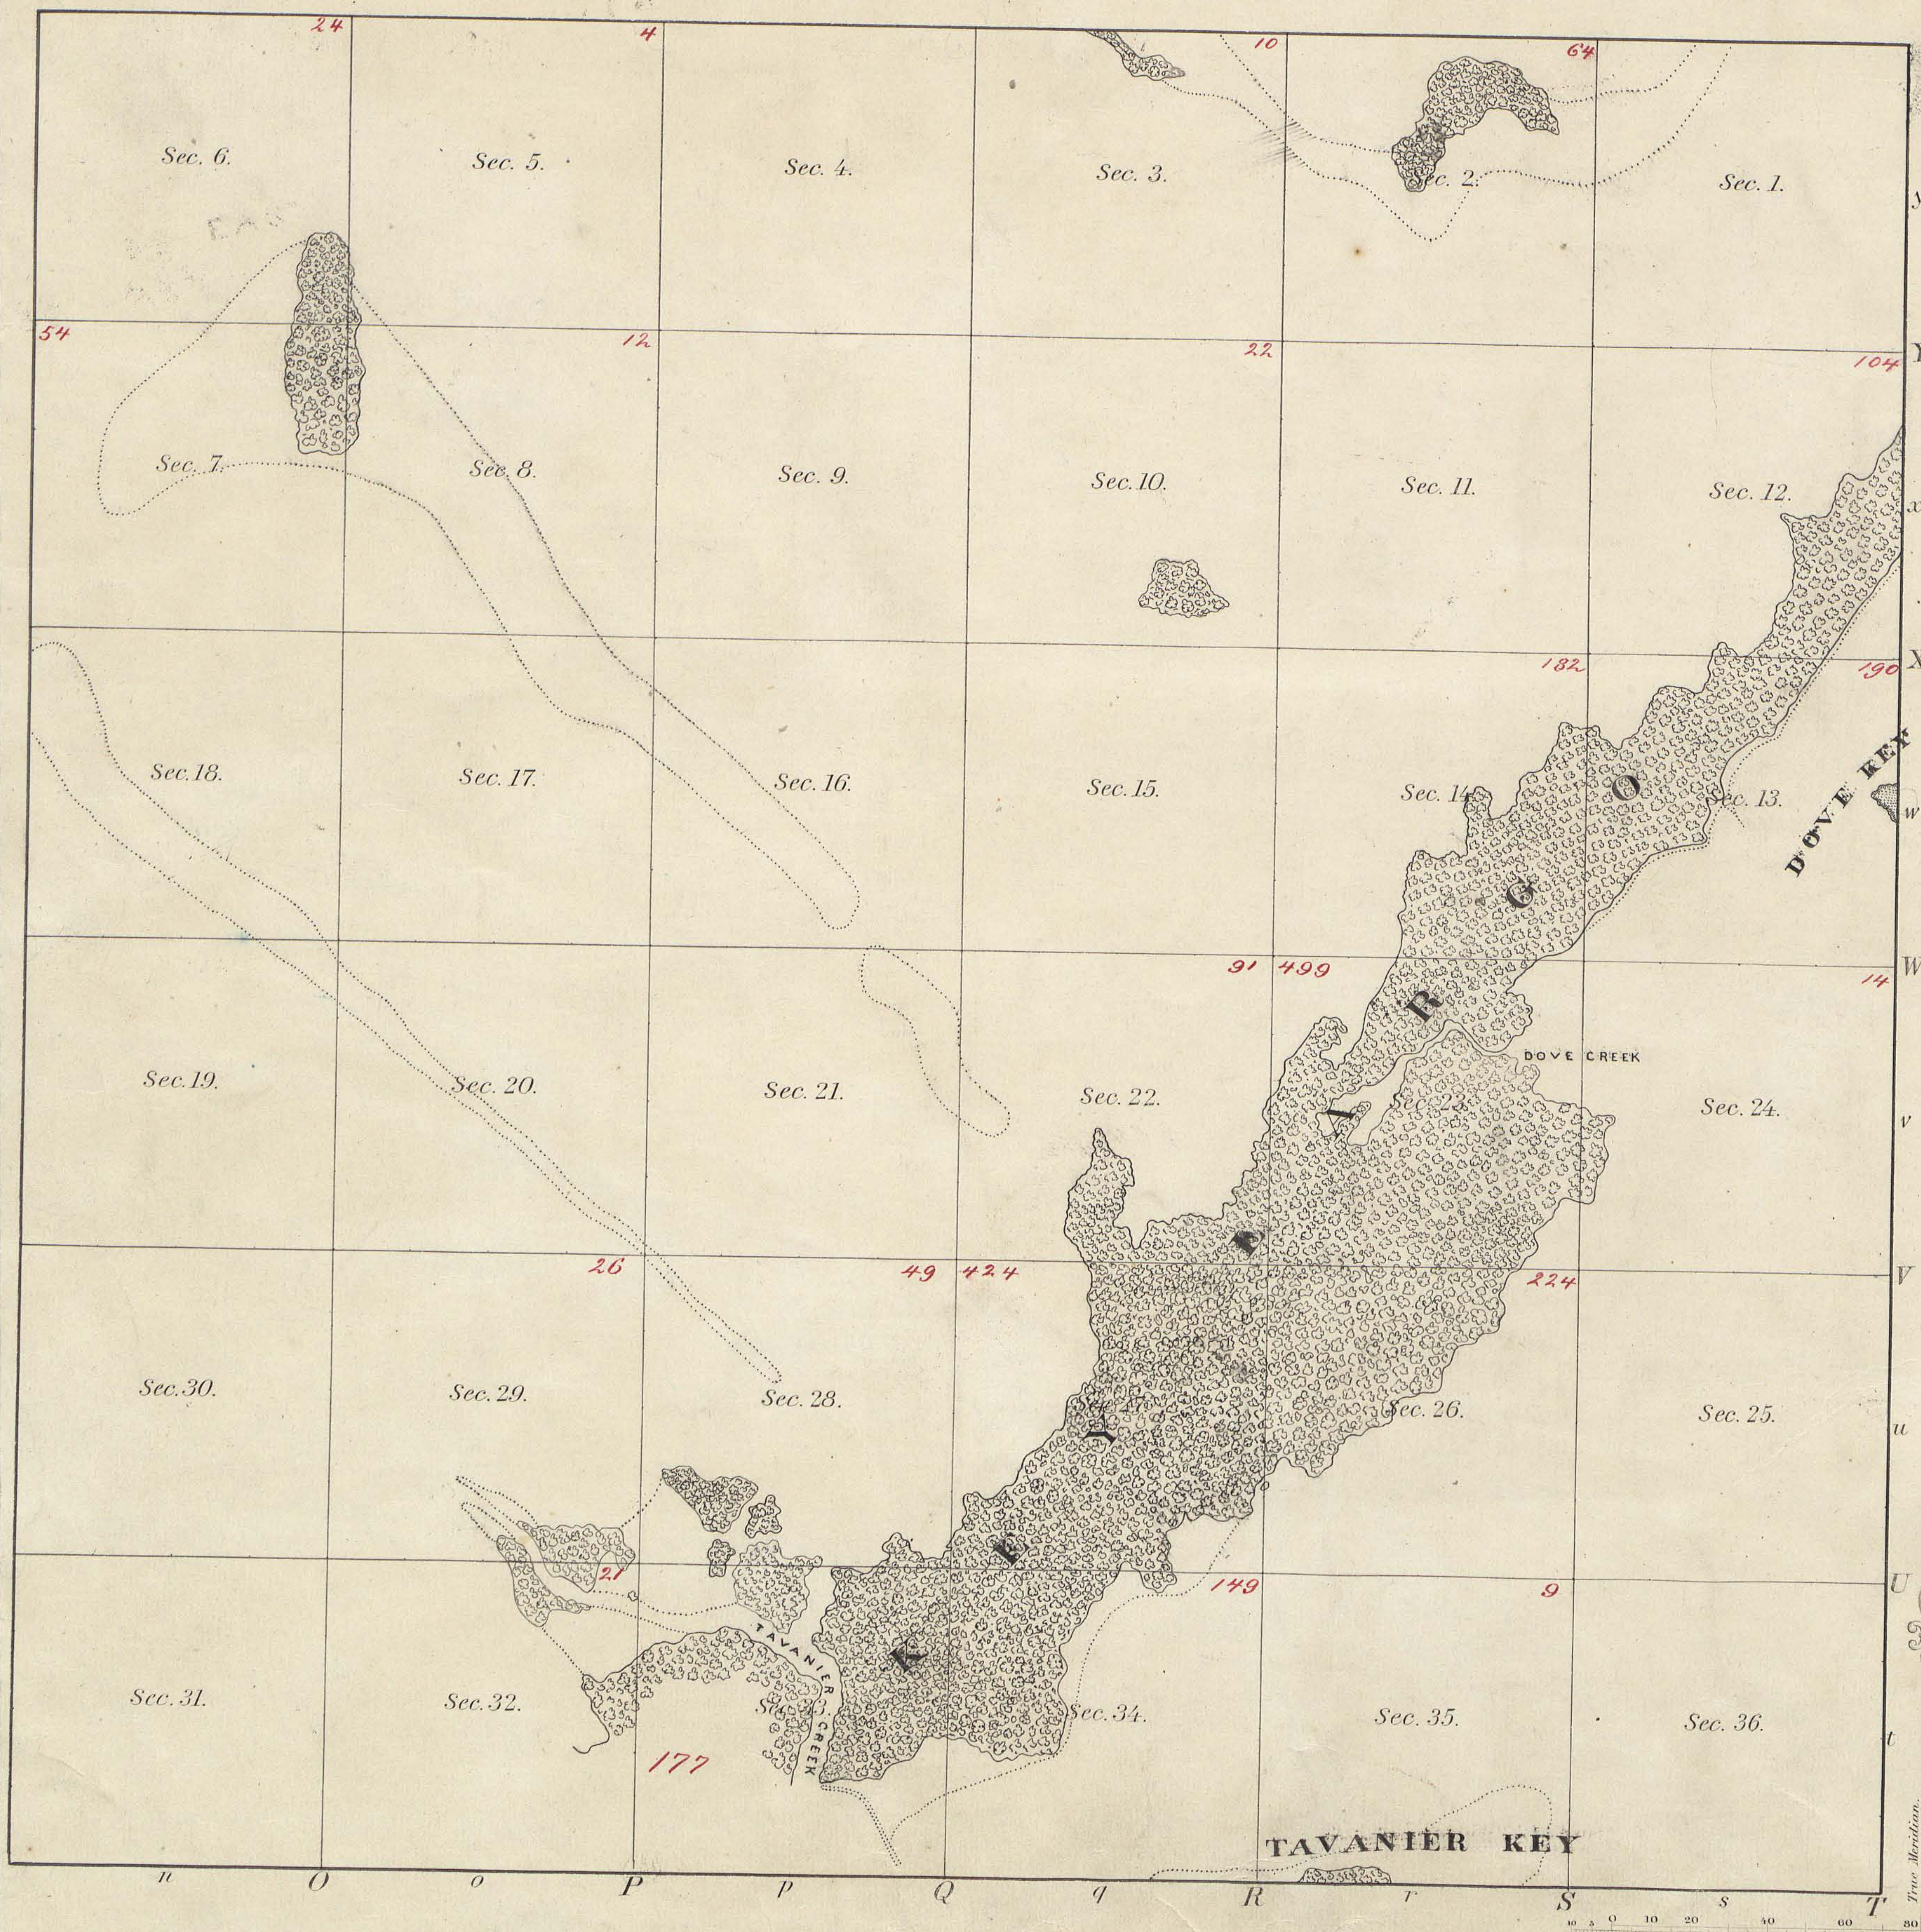[illegible]

Duplicate and Triplicate
plates sent to Junior General
and Registrar at Tallahassee,
Florida, May 26th, 1891

				Total number of Acres. ²	
Surveys Designated	By Whom Surveyed	Date of Contract	Amount of Surveys		
			M.	Ch. ^s	Lk. ^s
Township lines					
Subdivisions					
By Coast Survey Office under instructions from the Commissioner of the General Land Office, dated 20th Oct. 1848, and General Order No. 10 of Congress approved 28th June, 1848; "An Act respecting certain surveys in the State of Florida." Wm. H. H. at Large Vol. 9, page 242.					

The above Map of Township N. 62 South of Range N. 38 East of the Principal Meridian, Florida is strictly conformable to the field notes of the survey thereof on file in this Office, which have been examined and approved.

U. S. Coast Survey Office
December 1870

J. E. Hilgaird

Assist. Coast Survey
In charge of Office

POOR COPY

This card is not a part of the official plat.

Received with Surveyor-General's letter of _____

Report No. _____

Posted in Division "C" _____


Triplicate plat filed with R. and R. _____

Miscellaneous

See to Wm McCarthy Nov 1908 ul 6
Dove Key in sec 13 + 18 T₅ 62 S. R₅ 38 + 39 E. + 6
Jas H. Kendall May 17/1911 # 520285 ul 6 - Javaries
Key See to J. O. Webster Aug 1917 # 725860 " " "
See to H. H. Taylor Sept 1921 # 1006764 ul 6 - Dove Key
See app'n dated Feb 11/24 from B. F. Hampton for withdrawal
& survey of Dove Key with letter to. 1126137 ul 6 + 6
R. H. Knop April 1924 # 1134902

Read with San Gen letter of July 7, 1874.
DIAGRAM to be attached to Plat of T. 62 S. R. 38 E.

MEANDERS OF PLANTATION KEY.									
Posts	Courses.	Dist.	Posts	Courses.	Dist.	Posts	Courses.	Dist.	
1	N. 82° 15' W	5 25		N. 41° W	11 00				
	S. 66° W	14 00		N. 56° 15' E	19 50				
2	N. 15° E	2 00		N. 66° E	3 04				
	N. 53° 30' E	1 50	3	N. 12° E	5 00				
	N. 35° W	2 00		East	1 50				
	N. 41° 15' E	2 00		N. 39° 45' E	6 50				
	N. 39° 15' W	3 00		N. 1° W	7 00				
	N. 13° 45' E	3 50		N. 28° E	5 00				
	N. 65° 45' E	3 00		N. 3° 30' W	3 00				
	S. 38° E	3 50		N. 53° 45' W	2 00				
	N. 87° 30' E	3 00		N. 73° W	2 00				
	S. 51° E	4 50		N. 37° 30' W	4 00				
	N. 85° 15' E	4 00		N. 65° W	4 50				
	N. 61° E	5 50		N. 44° 30' W	11 10				
	N. 8° 30' E	3 00							
		59 75			85 14				
Total Traverse -					144 89				

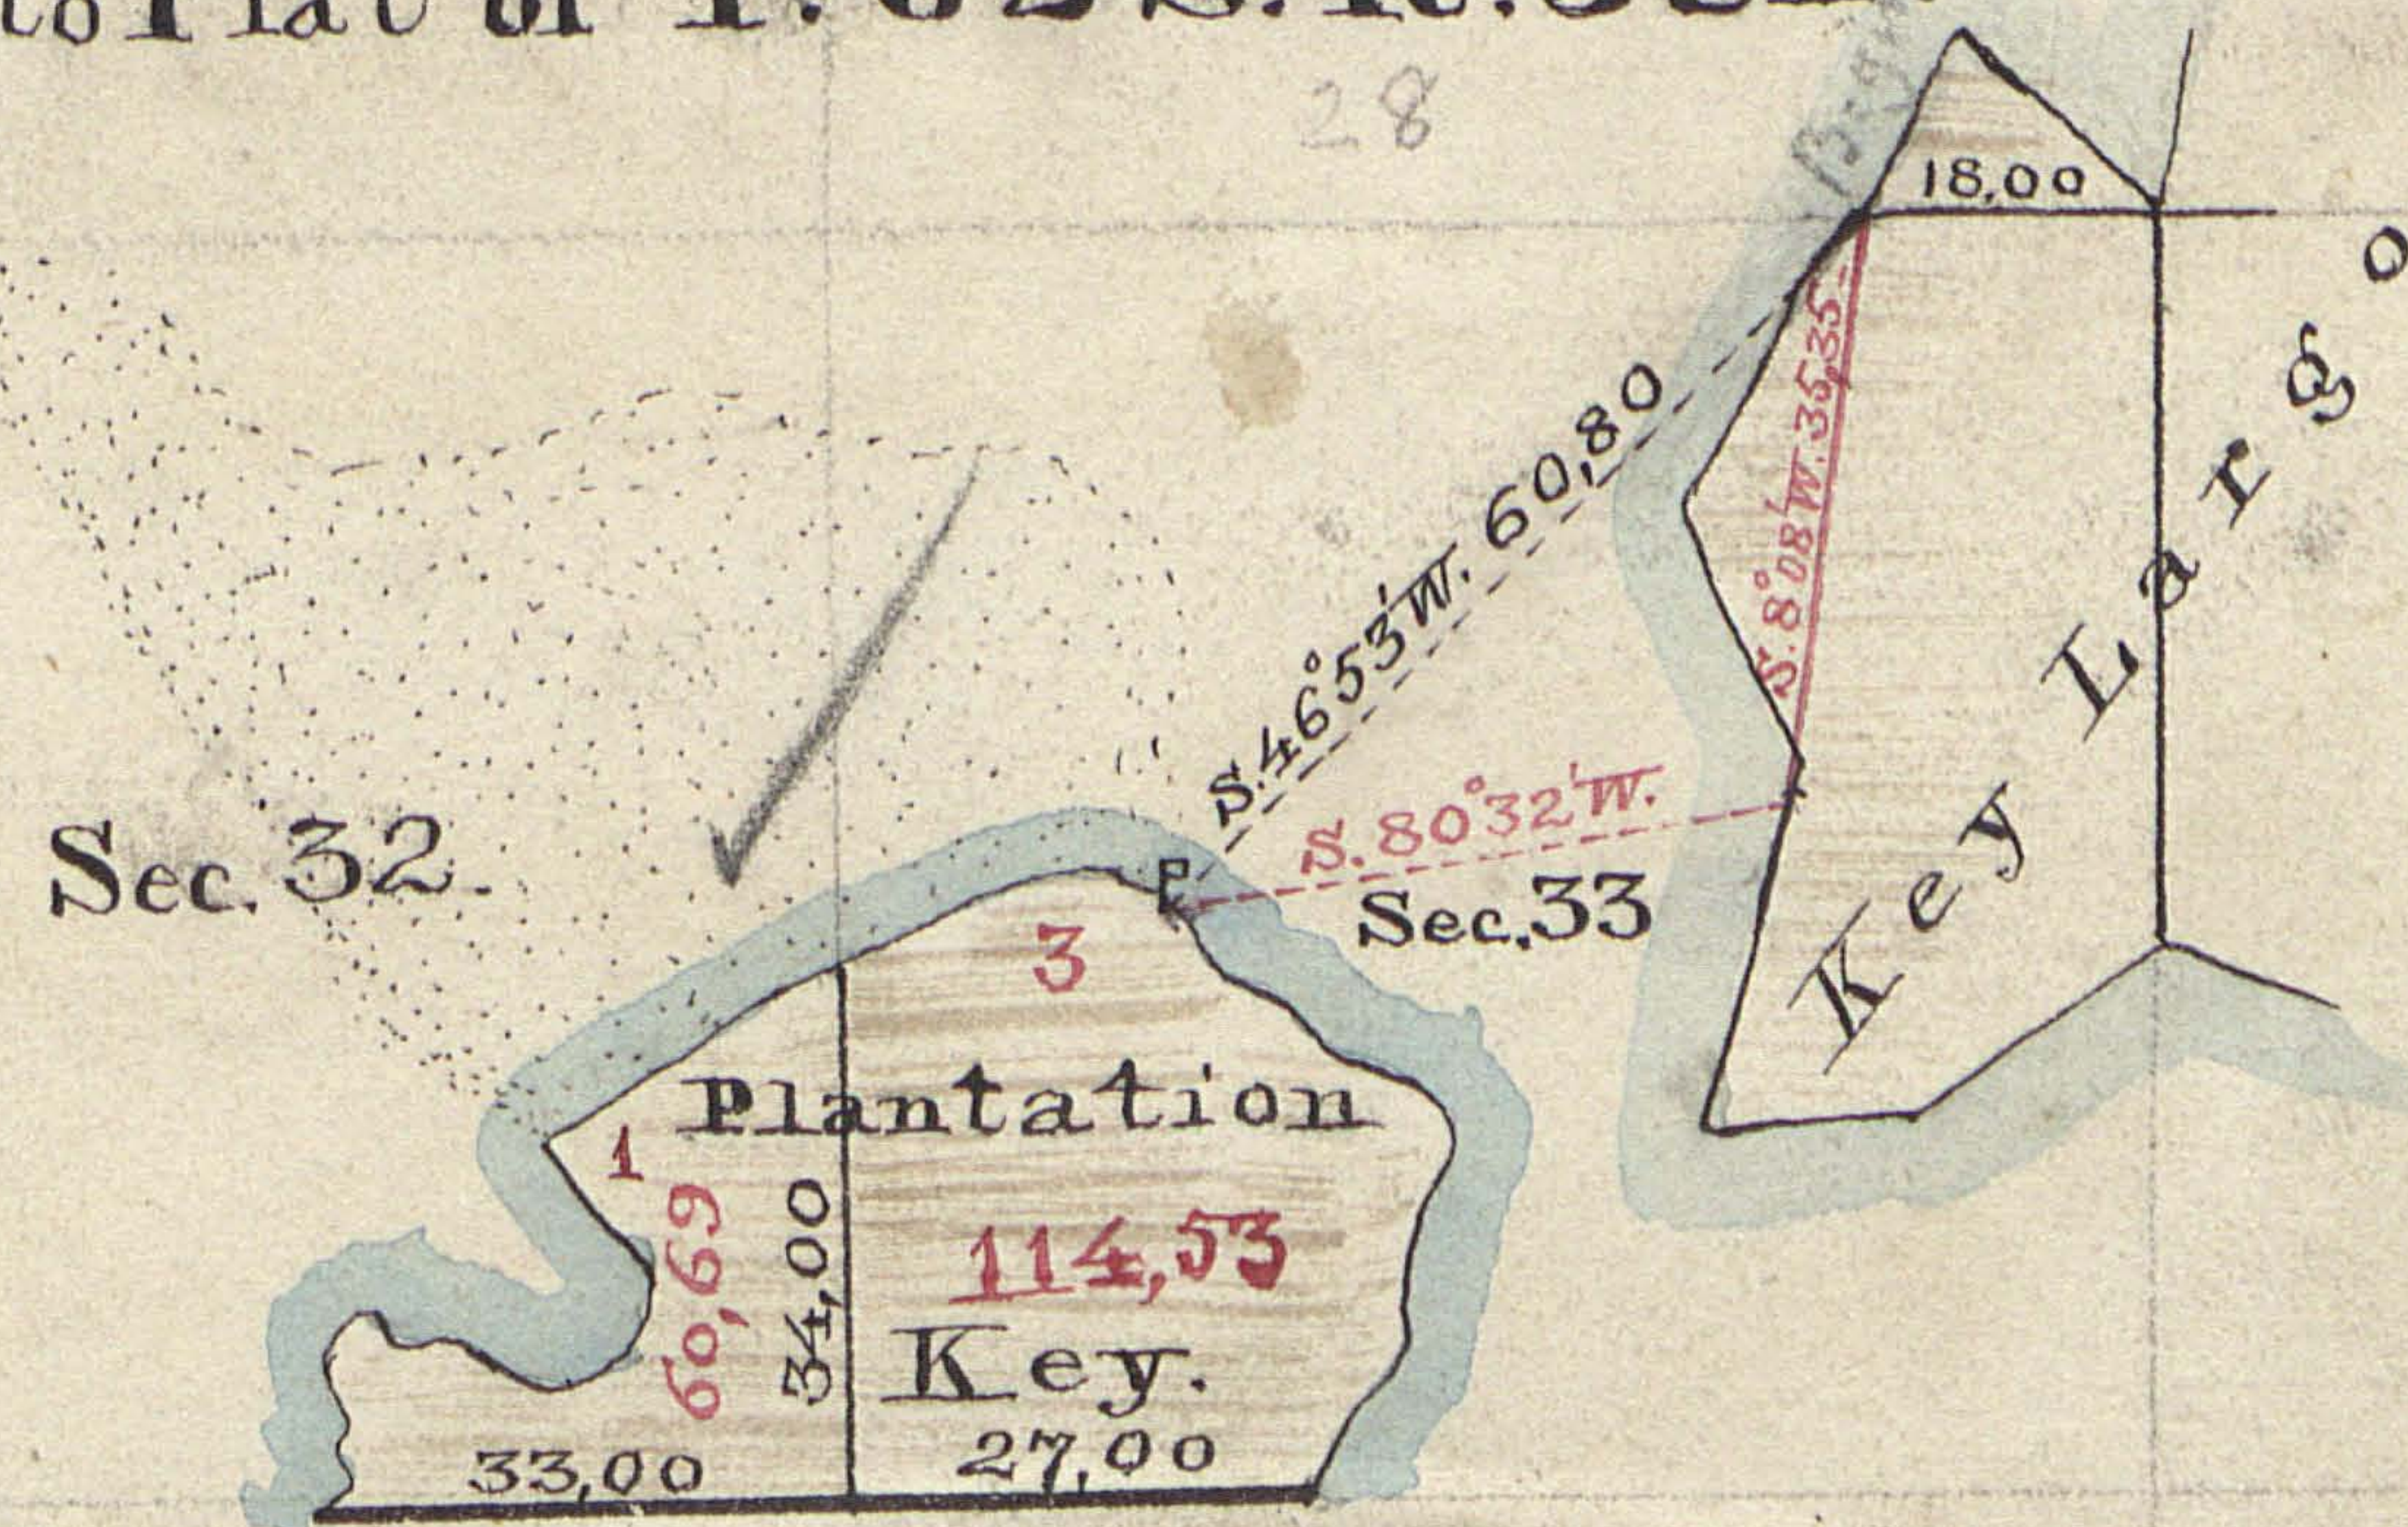

Examined, Compared with Field notes and Approved,
 U. S. Surveyor Gen's Office
 Tallahassee Florida
June 30 1874
S. W. Gilbert
 Surveyor Genl

Surveys designated	By whom surveyed.	Date of Contract.	Amount of Surveys.	When surveyed.
South Boundary.	Cha's F. Smith	Nov. 20 th 1872.	M. 60 ^{Ch} 00 ^L .	Jan. 29 th 1873
Subdivisions -			34. 00.	
Meanders -			1. 64. 89.	
Triangulation.			60. 80.	

*Receipt of Triplicate acknowledged by Register
 of Local Land Office at Gainesville, July 7th 1874.*

Pais Report 20282